


- NOTES:
- ALL DIMENSIONS AND CHAINAGES ARE IN METRES UNLESS OTHERWISE STATED.
 - DRAWING TO BE PRINTED IN COLOUR.
 - ALL WORKS SHOWN ARE BASED ON ORDNANCE SURVEY MAP BACKGROUND MAPPING.
 - ASSUMED DESIGN SPEED OF 30 MPH, UNLESS OTHERWISE STATED.
 - ALL TRAFFIC SIGNS AND ROAD MARKINGS ARE IN ACCORDANCE WITH THE TRAFFIC SIGN REGULATIONS AND GENERAL DIRECTION 2016 AND THE TRAFFIC SIGNS MANUAL.
- KEY:
- HIGHWAY BOUNDARY
 - FOOTWAY
 - KERB
 - RAMP
 - BUFFER
 - ISLAND
 - CARRIAGEWAY
 - CYCLE TRACK
 - ROAD MARKING
 - SHARED USE PATH
 - BUS SHELTER
 - TACTILE CONTROLLED CROSSING
 - TACTILE UNCONTROLLED CROSSING
 - TRAMLINE, LADDER AND CORDUROY
 - VERGE/BIODIVERSITY
 - SIDE ROAD ENTRY TREATMENT CROSSING AREA
 - EXISTING ROAD MARKING
 - TREES TO BE RETAINED
 - TREES TO BE REMOVED

This map is based upon Ordnance Survey material with the permission of Ordnance Survey on behalf of the Controller of His Majesty's Stationary Office © Crown copyright. Unauthorised reproduction infringes Crown copyright and may lead to prosecution or civil proceedings.


PROPOSALS SHOWN ARE SUBJECT TO ONGOING TRAFFIC MODELLING AND ASSESSMENT WORK

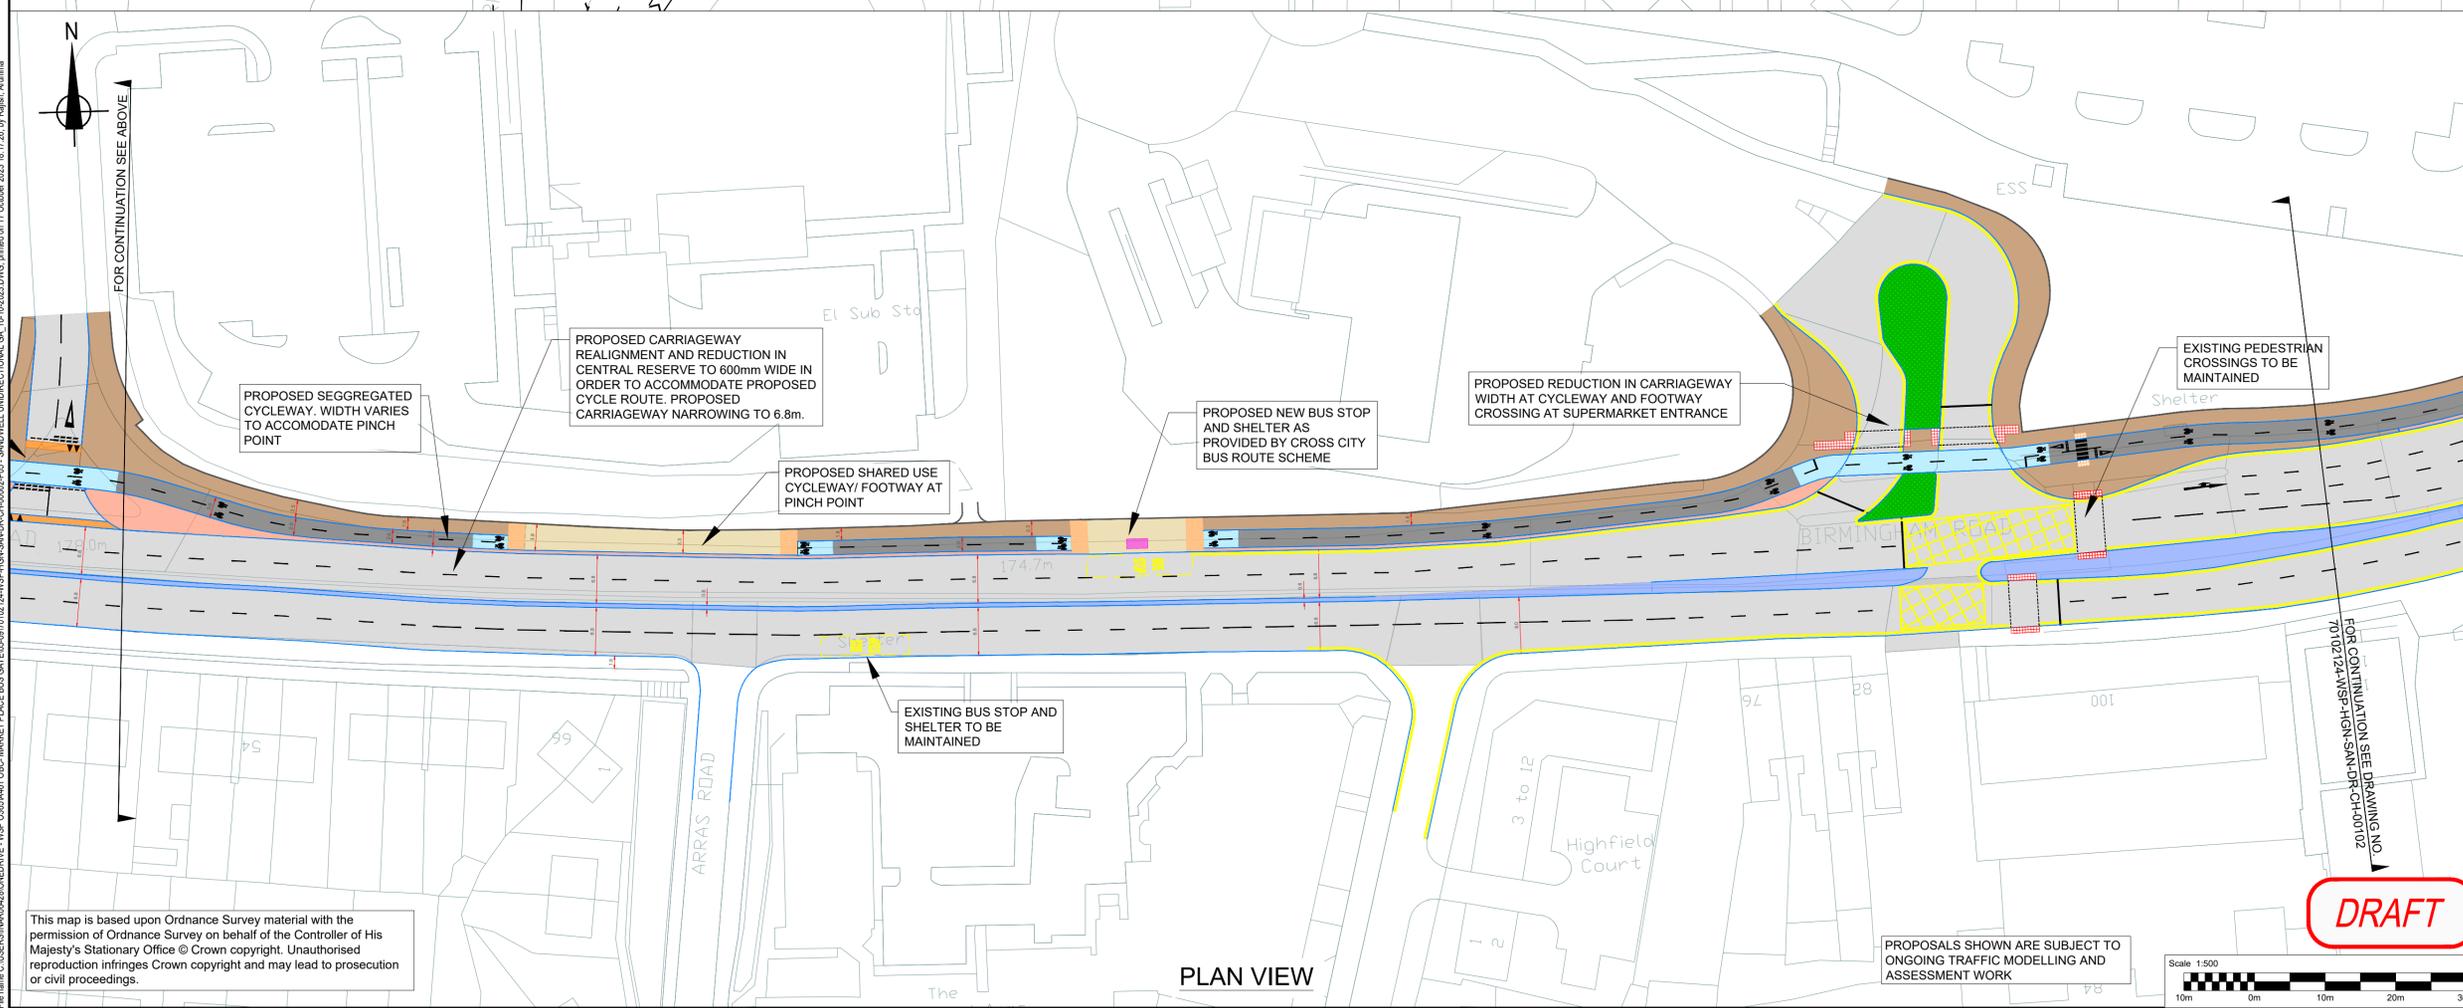

This map is based upon Ordnance Survey material with the permission of Ordnance Survey on behalf of the Controller of His Majesty's Stationary Office © Crown copyright. Unauthorised reproduction infringes Crown copyright and may lead to prosecution or civil proceedings.

PROPOSALS SHOWN ARE SUBJECT TO ONGOING TRAFFIC MODELLING AND ASSESSMENT WORK

DRAFT

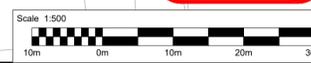

SAFETY, HEALTH AND ENVIRONMENTAL INFORMATION

THE CONTRACTORS ATTENTION IS DRAWN TO THE FOLLOWING HEALTH AND SAFETY RISKS ASSOCIATED WITH THE FOLLOWING HAZARDS

CONSTRUCTION
NONE

MAINTENANCE/CLEANING
NONE

DECOMMISSIONING/DEMOLITION
IT IS ASSUMED THAT ALL WORKS ARE CARRIED OUT BY A COMPETENT CONTRACTOR, WORKING WHERE APPROPRIATE, TO AN APPROVED METHOD STATEMENT. FURTHER REFERENCE SHALL BE MADE TO THE PRE-CONSTRUCTION HEALTH AND SAFETY INFORMATION.

REV	DATE	BY	DESCRIPTION	CHK	APP
P03	03/10/2023	AR	AMENDMENTS FOLLOWING CLIENT REVIEW	GN	XXX
P02	28/08/2023	RN	AMENDMENTS FOLLOWING STAKEHOLDER WORKSHOP	GN	XXX
P01	02/06/2023	MN	FIRST ISSUE	AP	XXX

DRAWING STATUS: **S2 - FOR INFORMATION**

The Mailbox, Level 2 100 Wharfside Street Birmingham, B1 1RT, UK
T+ 44 (0) 121 352 4700
wsp.com

SITE/PROJECT: **A461 OBC**

TITLE: **SANDWELL SECTION
GENERAL ARRANGEMENT DRAWING
(SHEET 01 OF 05)**

SCALE @ A1:	CHECKED:	APPROVED:	
1:500	GN	XX	
PROJECT NO:	DESIGNED:	DRAWN:	DATE:
70102124	AR	AR	OCT 23
DRAWING NO:	REV:		
70102124-WSP-HGN-SAN-DR-CH-00101	P03		

© WSP UK Ltd

File name: C:\USERS\NAR0628\ONE DRIVE - WSP\0356A481 OBC - MARKET PLACE BUS GATE\65-9070102124-WSP-HGN-SAN-DR-CH-00101.dwg, printed on 17 October 2023 18:17:28, by Rajesh Arunima