





© Crown copyright 2025 Ordnance Survey 100053143

Location Plan
Scale 1:1250

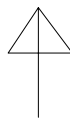

North

1:1250

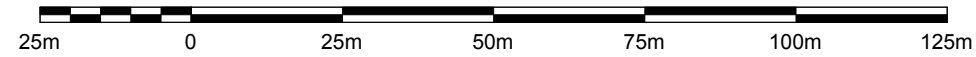

Rev	Description	Date	chkd	Project: 4A Wharfedale Street, Wednesbury, Sandwell, WS10 9AG			
 Anjum Design Limited, Suite 104, 123 Stratford Road, Shirley, Solihull B90 3ND TEL: 0121 364 7650 E: info@anjumdesign.co.uk				Scale:	Drawn by:	Date:	Status:
				As shown @ A3	UA	Nov 2024	
Title:				Drg. No. PL01			
				Rev:			