
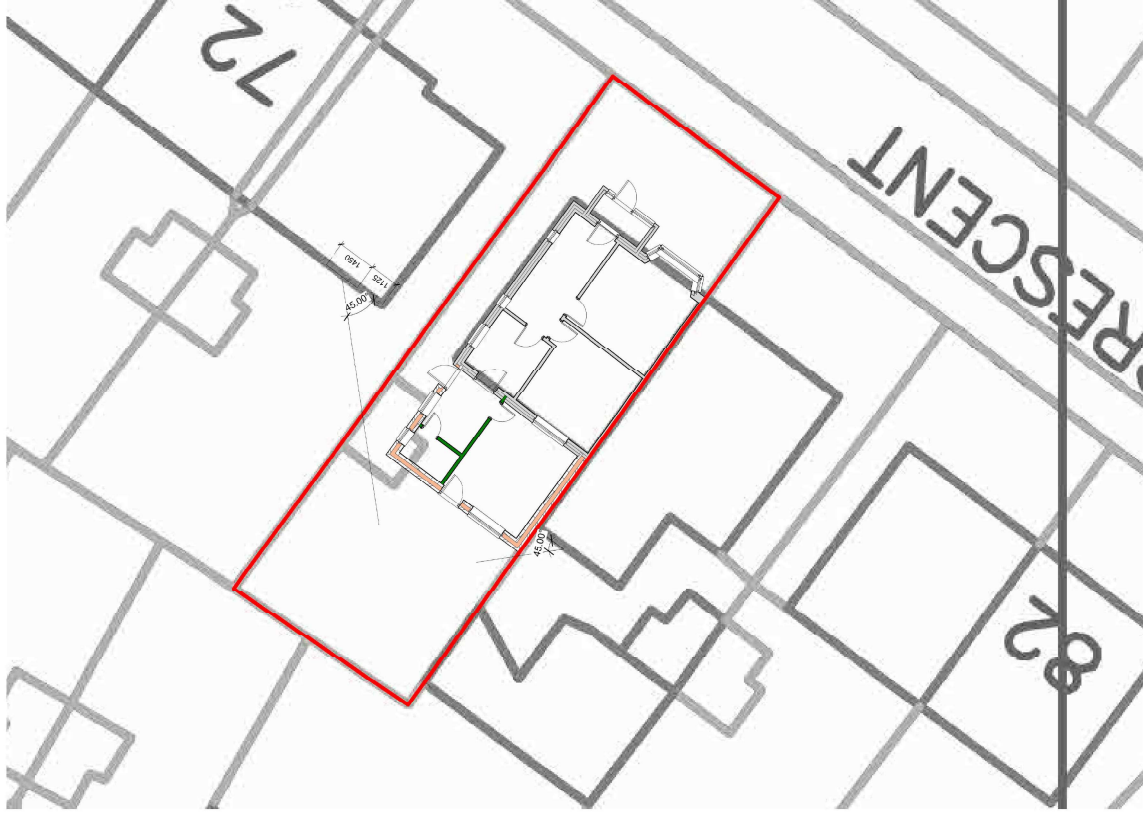


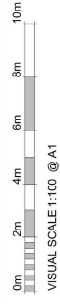

General Notes:

All dimensions & levels to be confirmed prior to commencement if on-site installation and ordering of materials.

Drawings will be issued for construction once approved, do not proceed with construction until this drawing clearly states "CONSTRUCTION ISSUE".

This drawing is copyrighted, reproduction or duplication of this drawing without the consent of Hayat Planning & Design Ltds is prohibited.

BOUNDARY LINE

PROPOSED GROUND
FLOOR WALLS

No.	Description	FA	LPA	M J98
		FA	LPA	2209
PQ2	DRAWING QUENCHED			
PQ1	FIRST ISSUE			

Drawing Status: **PLANNING**

HAYAT

TD

1
EXISTING BLOCK PLAN
1 : 100

2 PROPOSED BLOCK PLAN
1 : 100

Drawing Title :
BLOCK PLAN

Drawn By	Checked By:	Date :
----------	-------------	--------

Scale : As indicated @ A1

Drawing No : 25072-HAY-DR-A-0002
Rev: PC2