
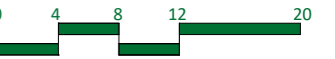


**Notes**  
Any structure shown is intent only and shown indicatively and all subject to detailed design by others.

Any discrepancies to be reported before any work commences. Where discrepancies do occur between CMP and other consultants information, the consultants reports and specifications should take precedence when the information is specifically related.

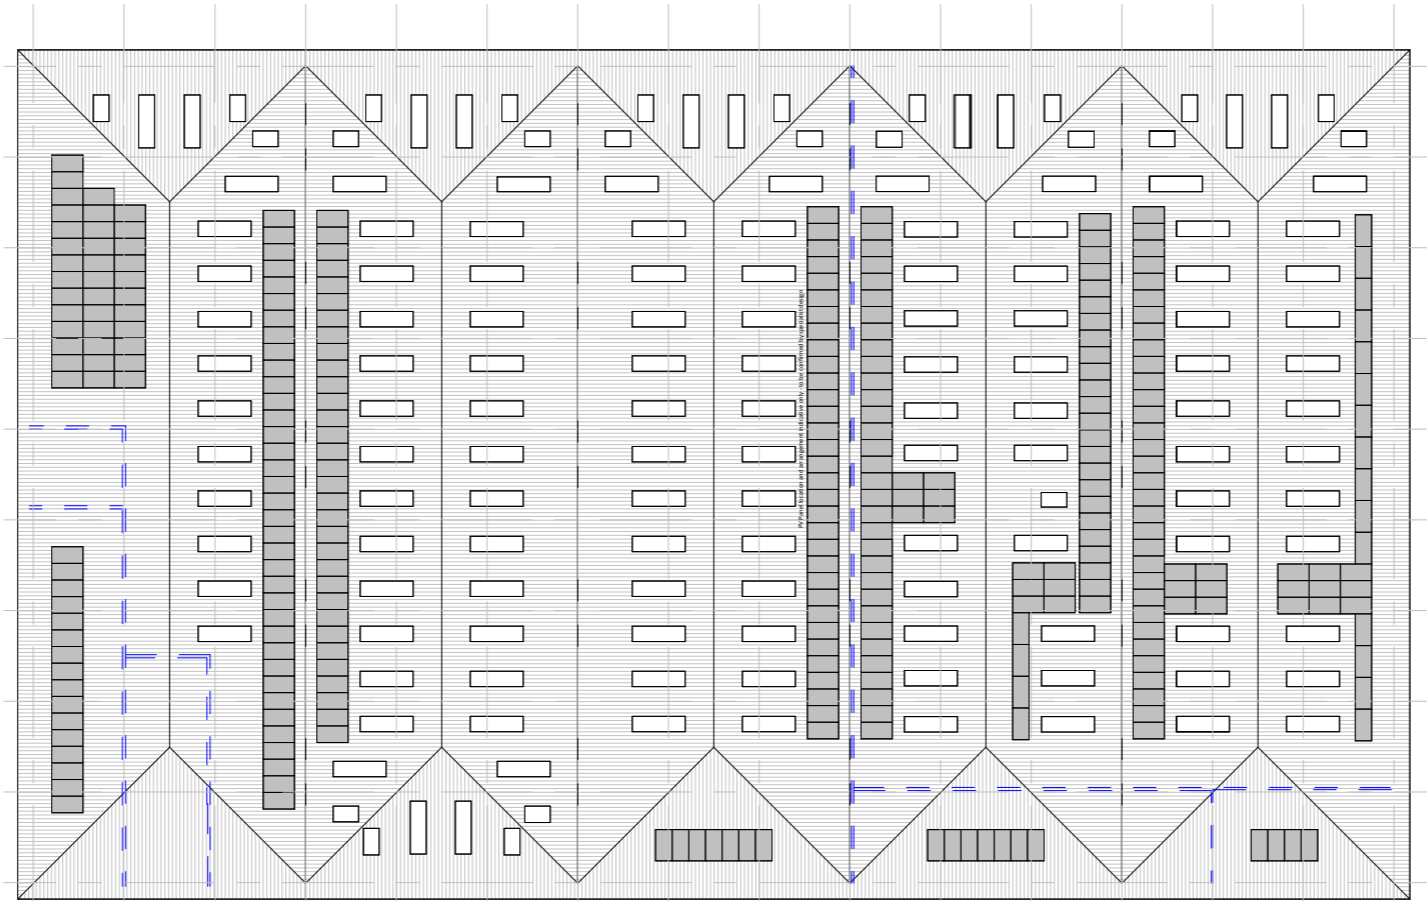

PL1 Planning Issue CF - 18.09.25  
PL2 Revised Planning Issue KM - 06.03.2026

Drawing Status:  
**PLANNING**

**CMP**  
Architects



Client  
**HINES**

Project  
**Kings Hill, Birmingham**

Title  
**Proposed Roof GA Plan**

Scale @ A3	Drawn	Date	Revision
1 : 500	CF	05.09.2025	PL2

Drg.No.  
**B120-CMP-XX-RF-DR-A-01102**  
Subject to accurate site survey. All dimensions to be checked and verified for any discrepancies. All drawings to be read in conjunction with all CMP Architects and other consultants' contract documentation. Any discrepancies to be reported before any work commences. All items installed by others are to be fully site coordinated and programmed with the Contractor. All products to be installed to manufacturers recommendations. ©Copyright CMP Architects