

CDM Regulations 2007


ALL current drawings and specifications for the project must be read in conjunction with the Designer's Hazard and Environment Assessment Record

notes

The contractor is responsible for checking dimensions, tolerances and references  
Any discrepancy to be verified with the Architect before proceeding with the works.

Where an item is covered by drawings to different scales the larger scale drawing is to be worked to

Do not scale drawing. Figured dimensions to be worked to in all cases

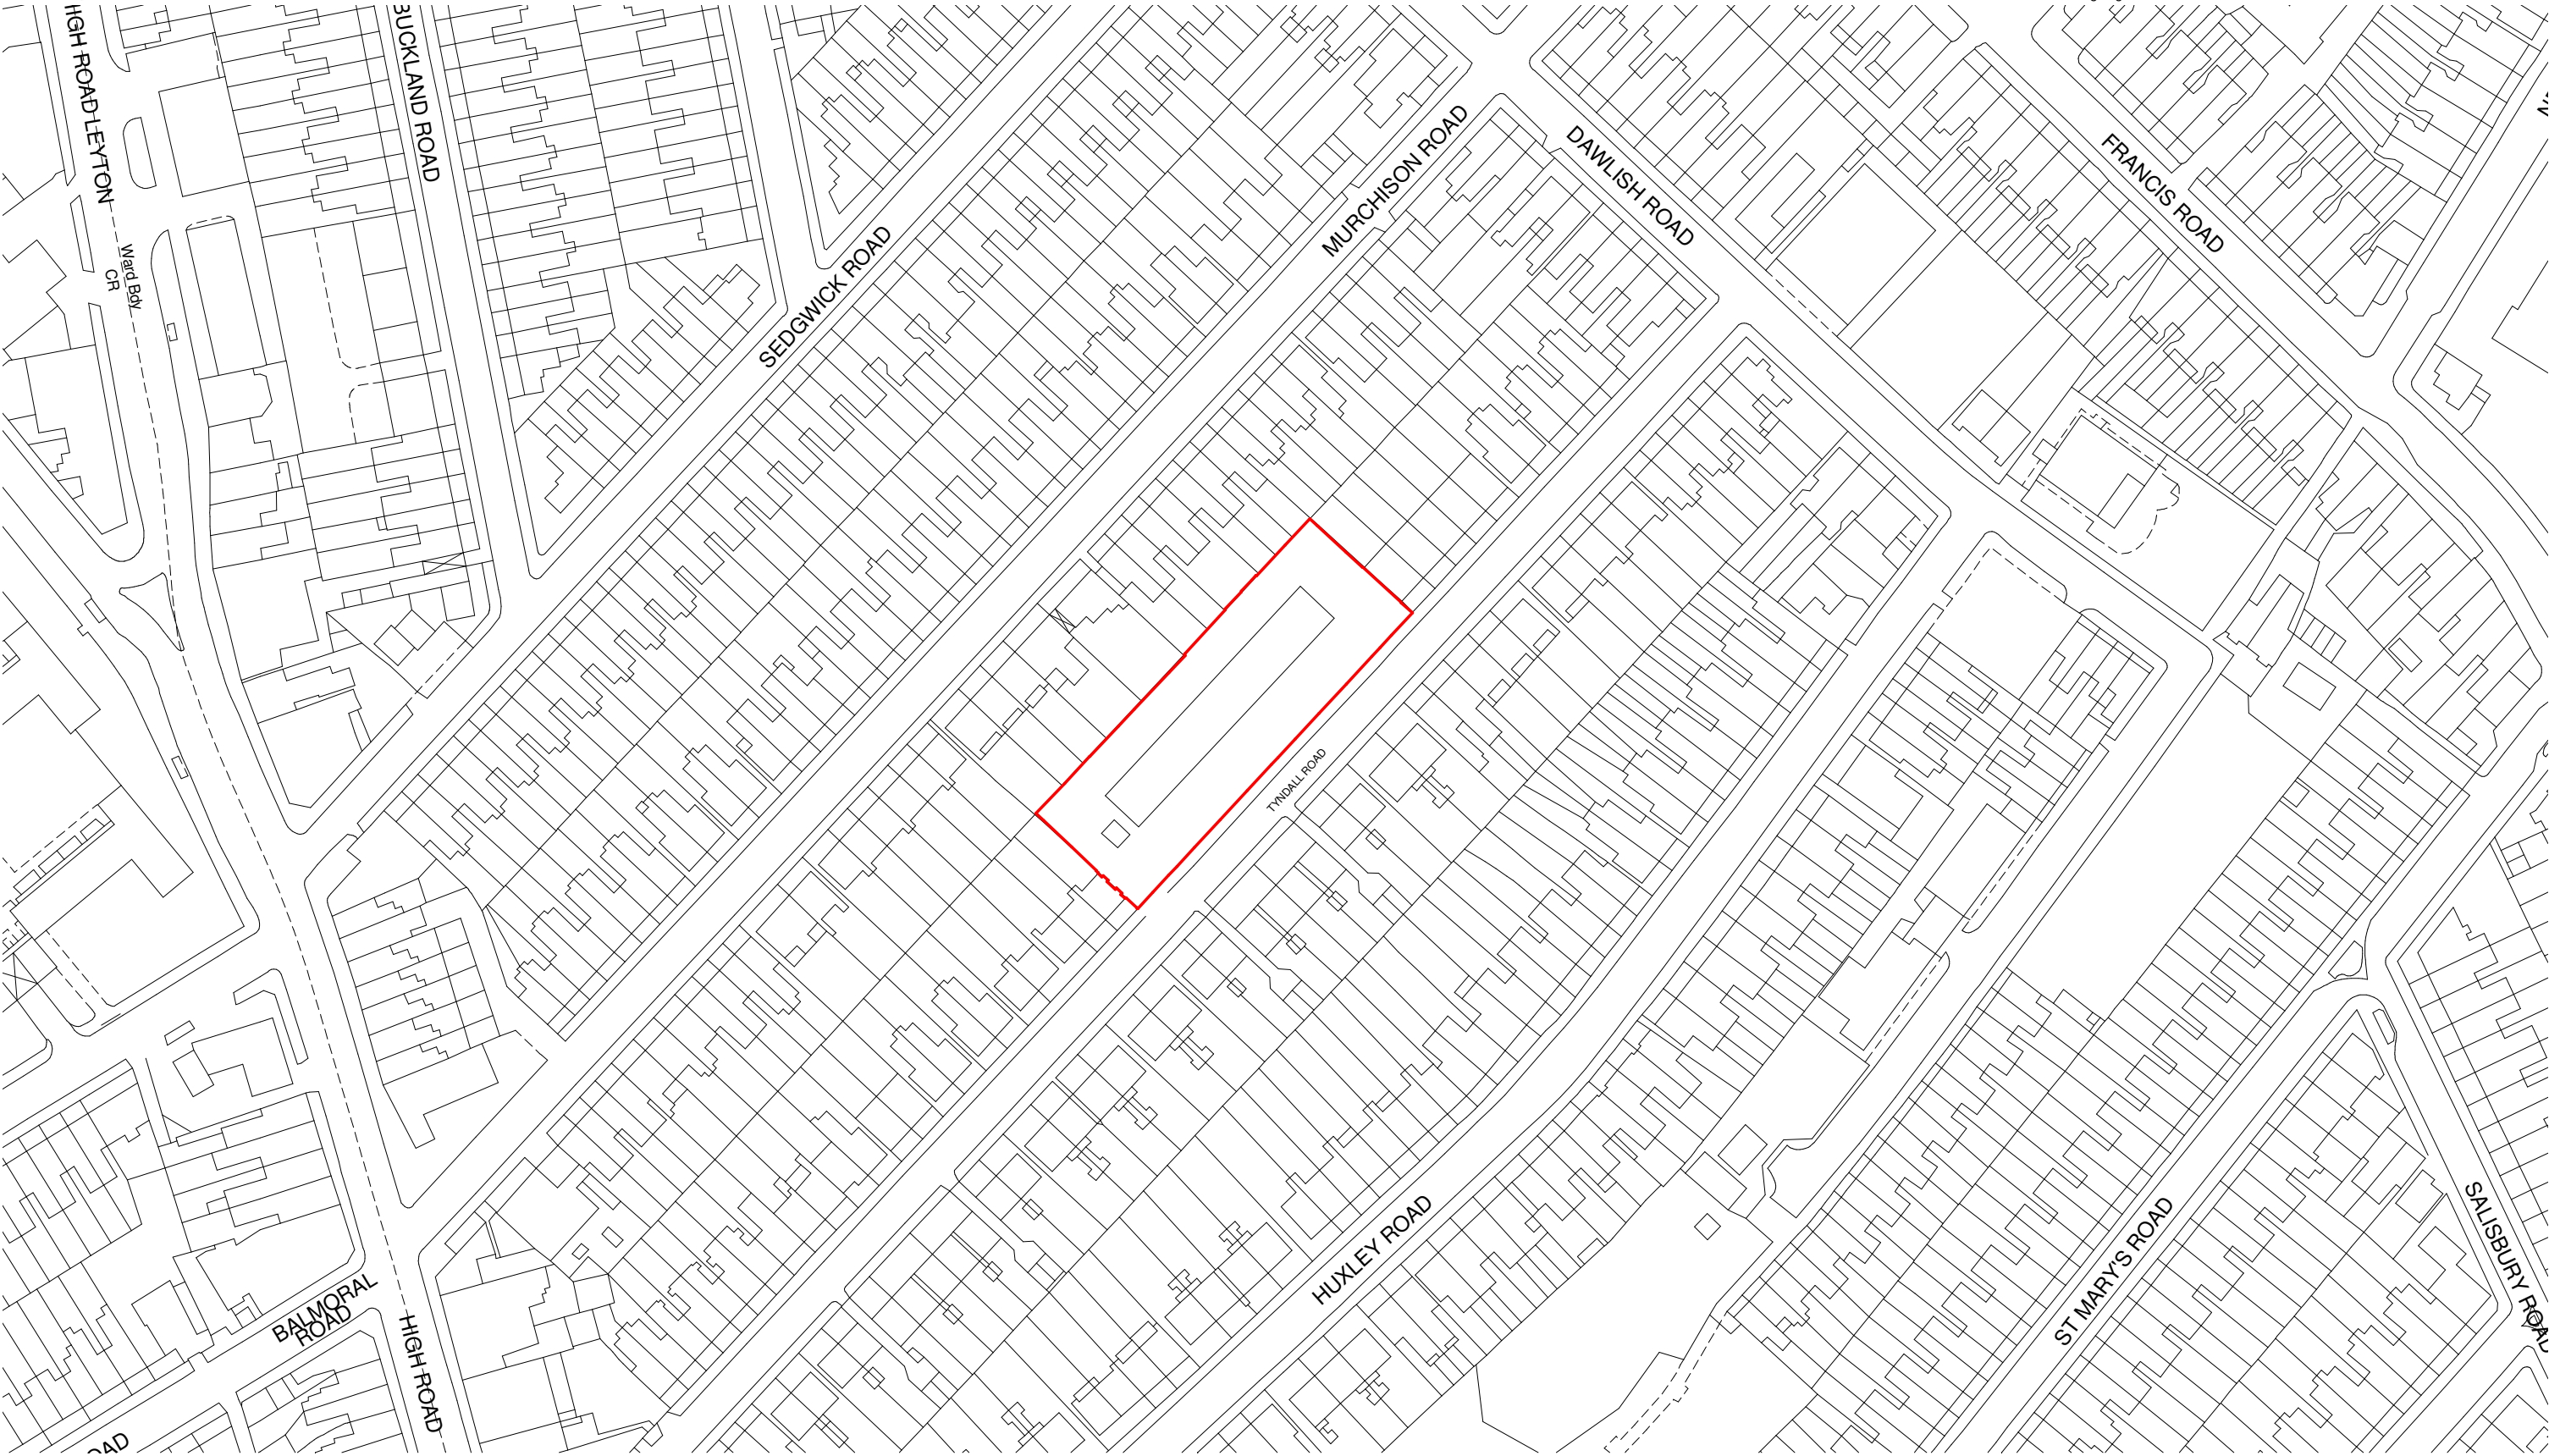

date	rev	revision/author/checker	drawn	MD	project	purpose of issue	
	-	First Issue	checked	BSC	Tyndall Road Redevelopment	Planning	
			scale @ A3	1 : 1250	drawing	drawing no	rev
			date	16/07/2015	Site Location Plan	AA5215 / 2000	-
PRP Architects © 10 Lindsey Street Smithfield London EC1A 9HP T +44(0)20 7653 1200 F +44(0)20 7653 1201 lon.prp@prparchitects.co.uk							

