

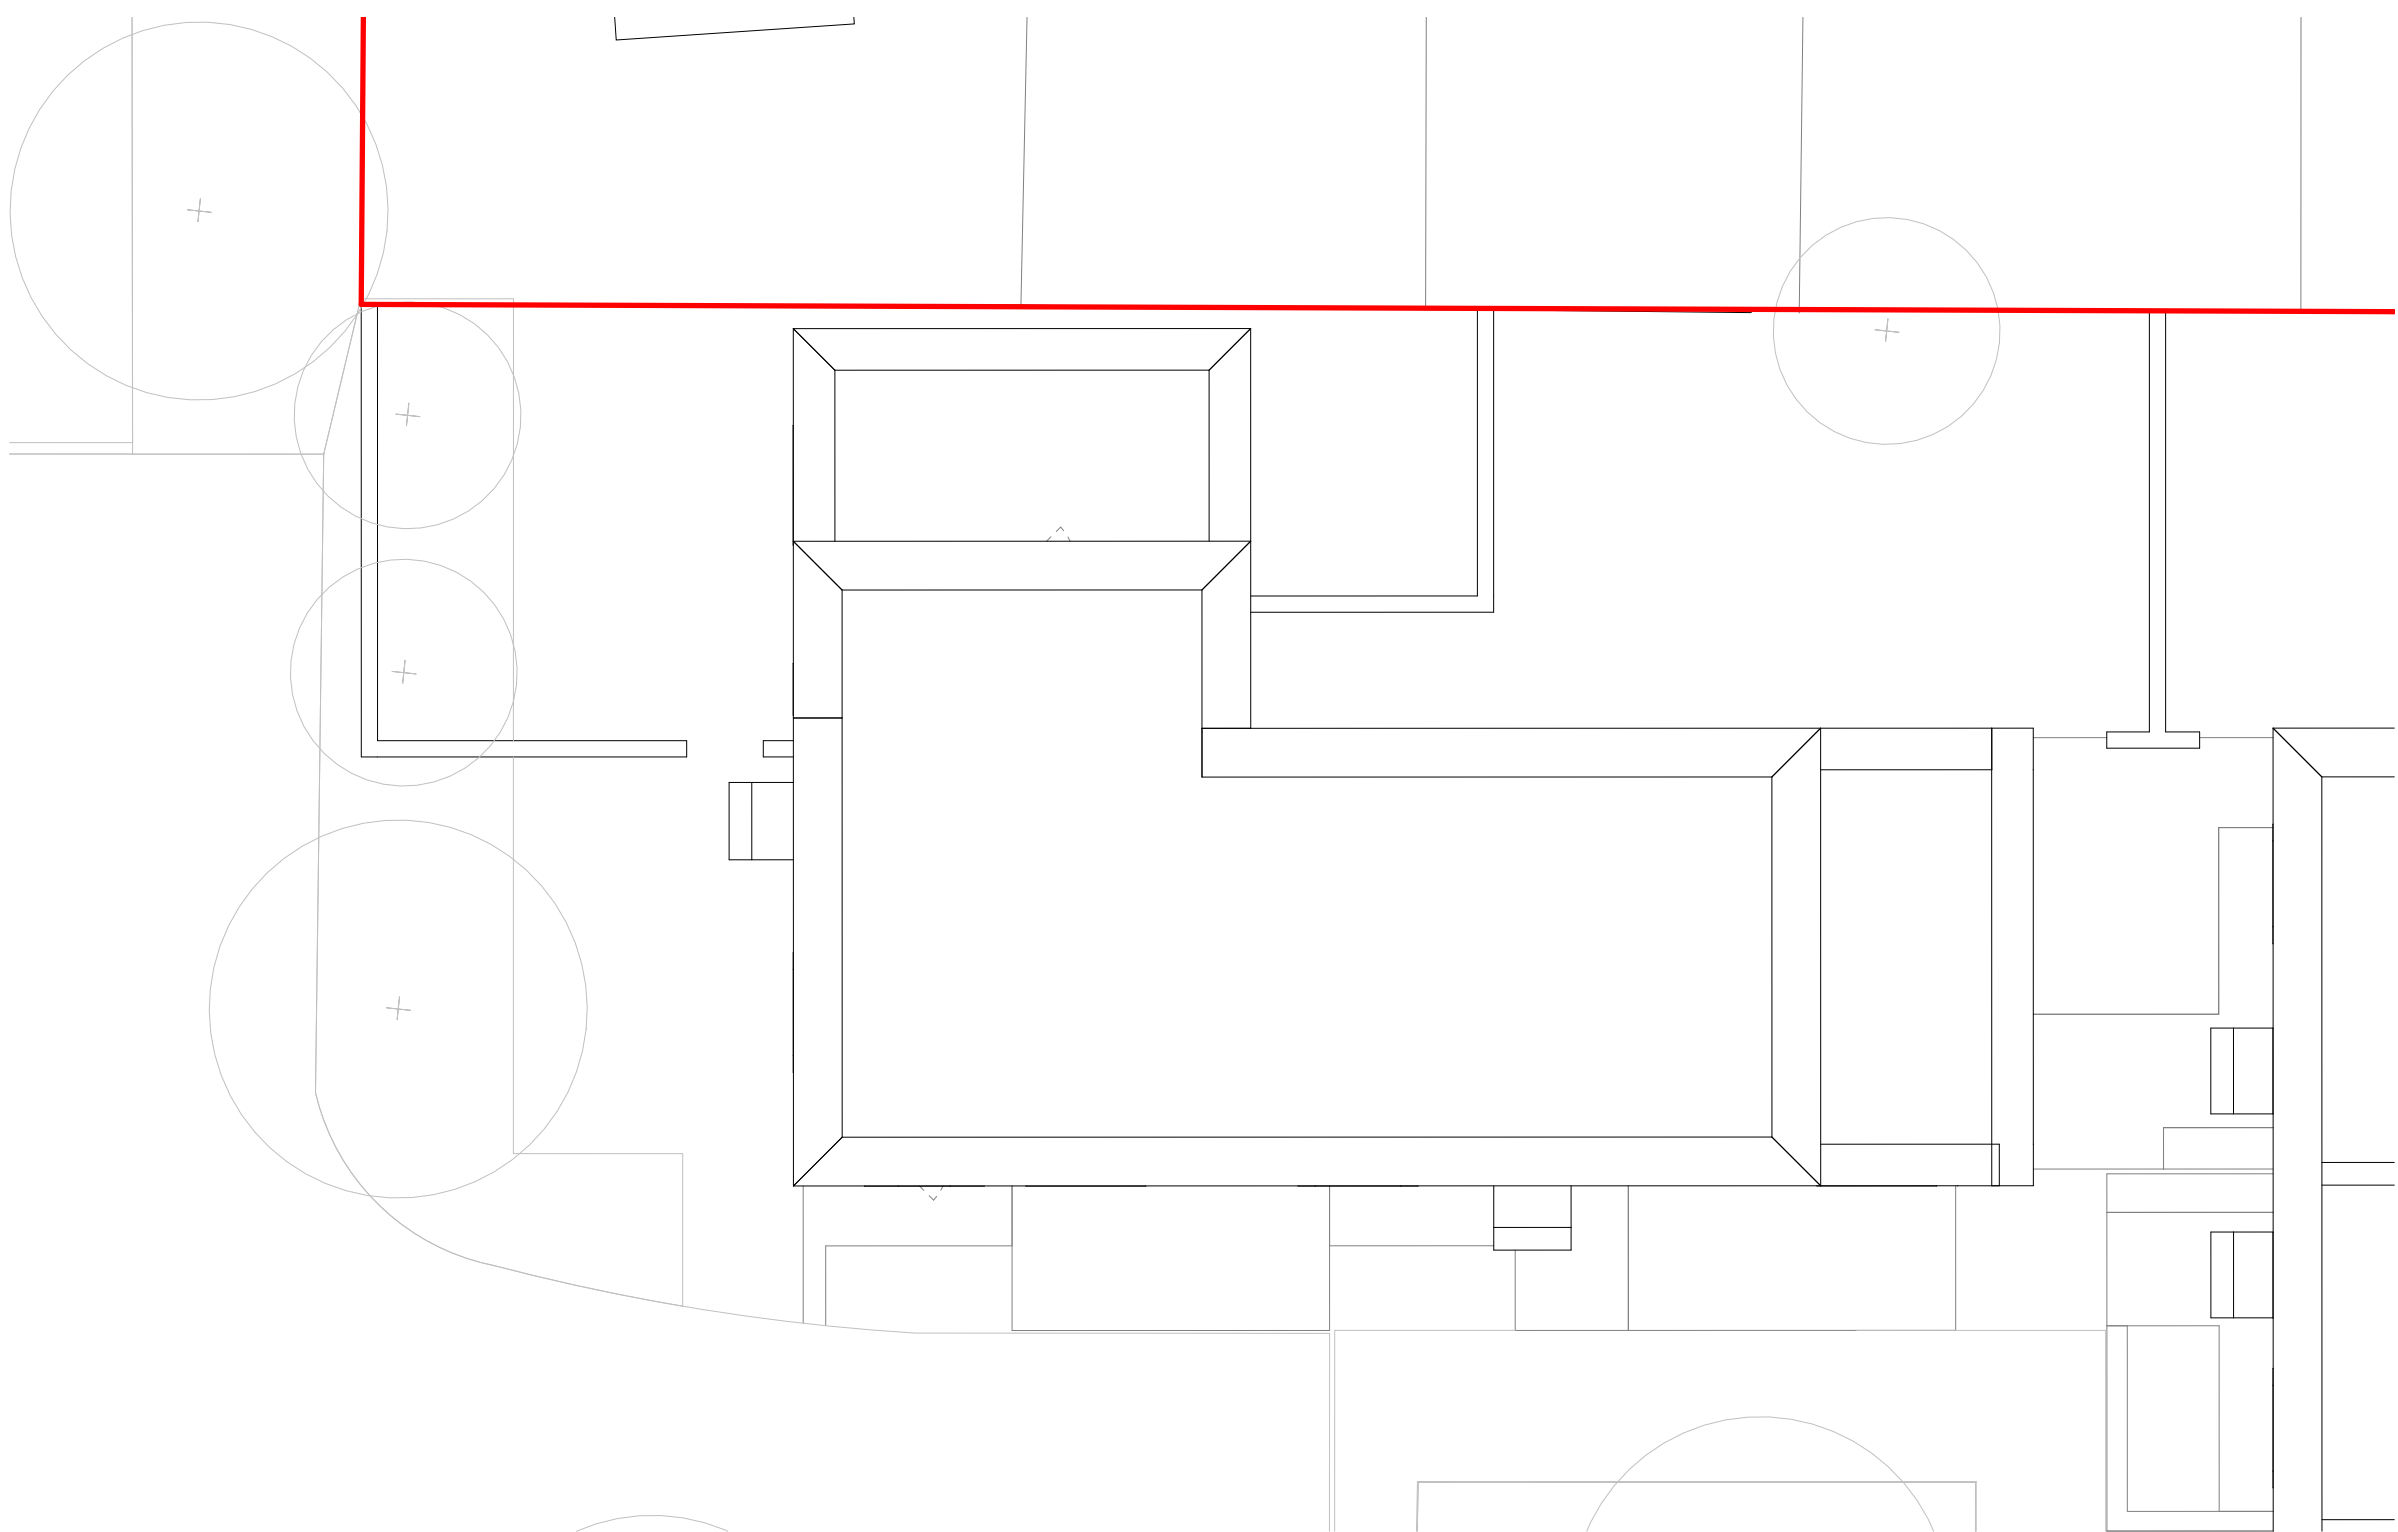



Proposed Plot D Block 4 Level 01 Floor Plan
1 : 100

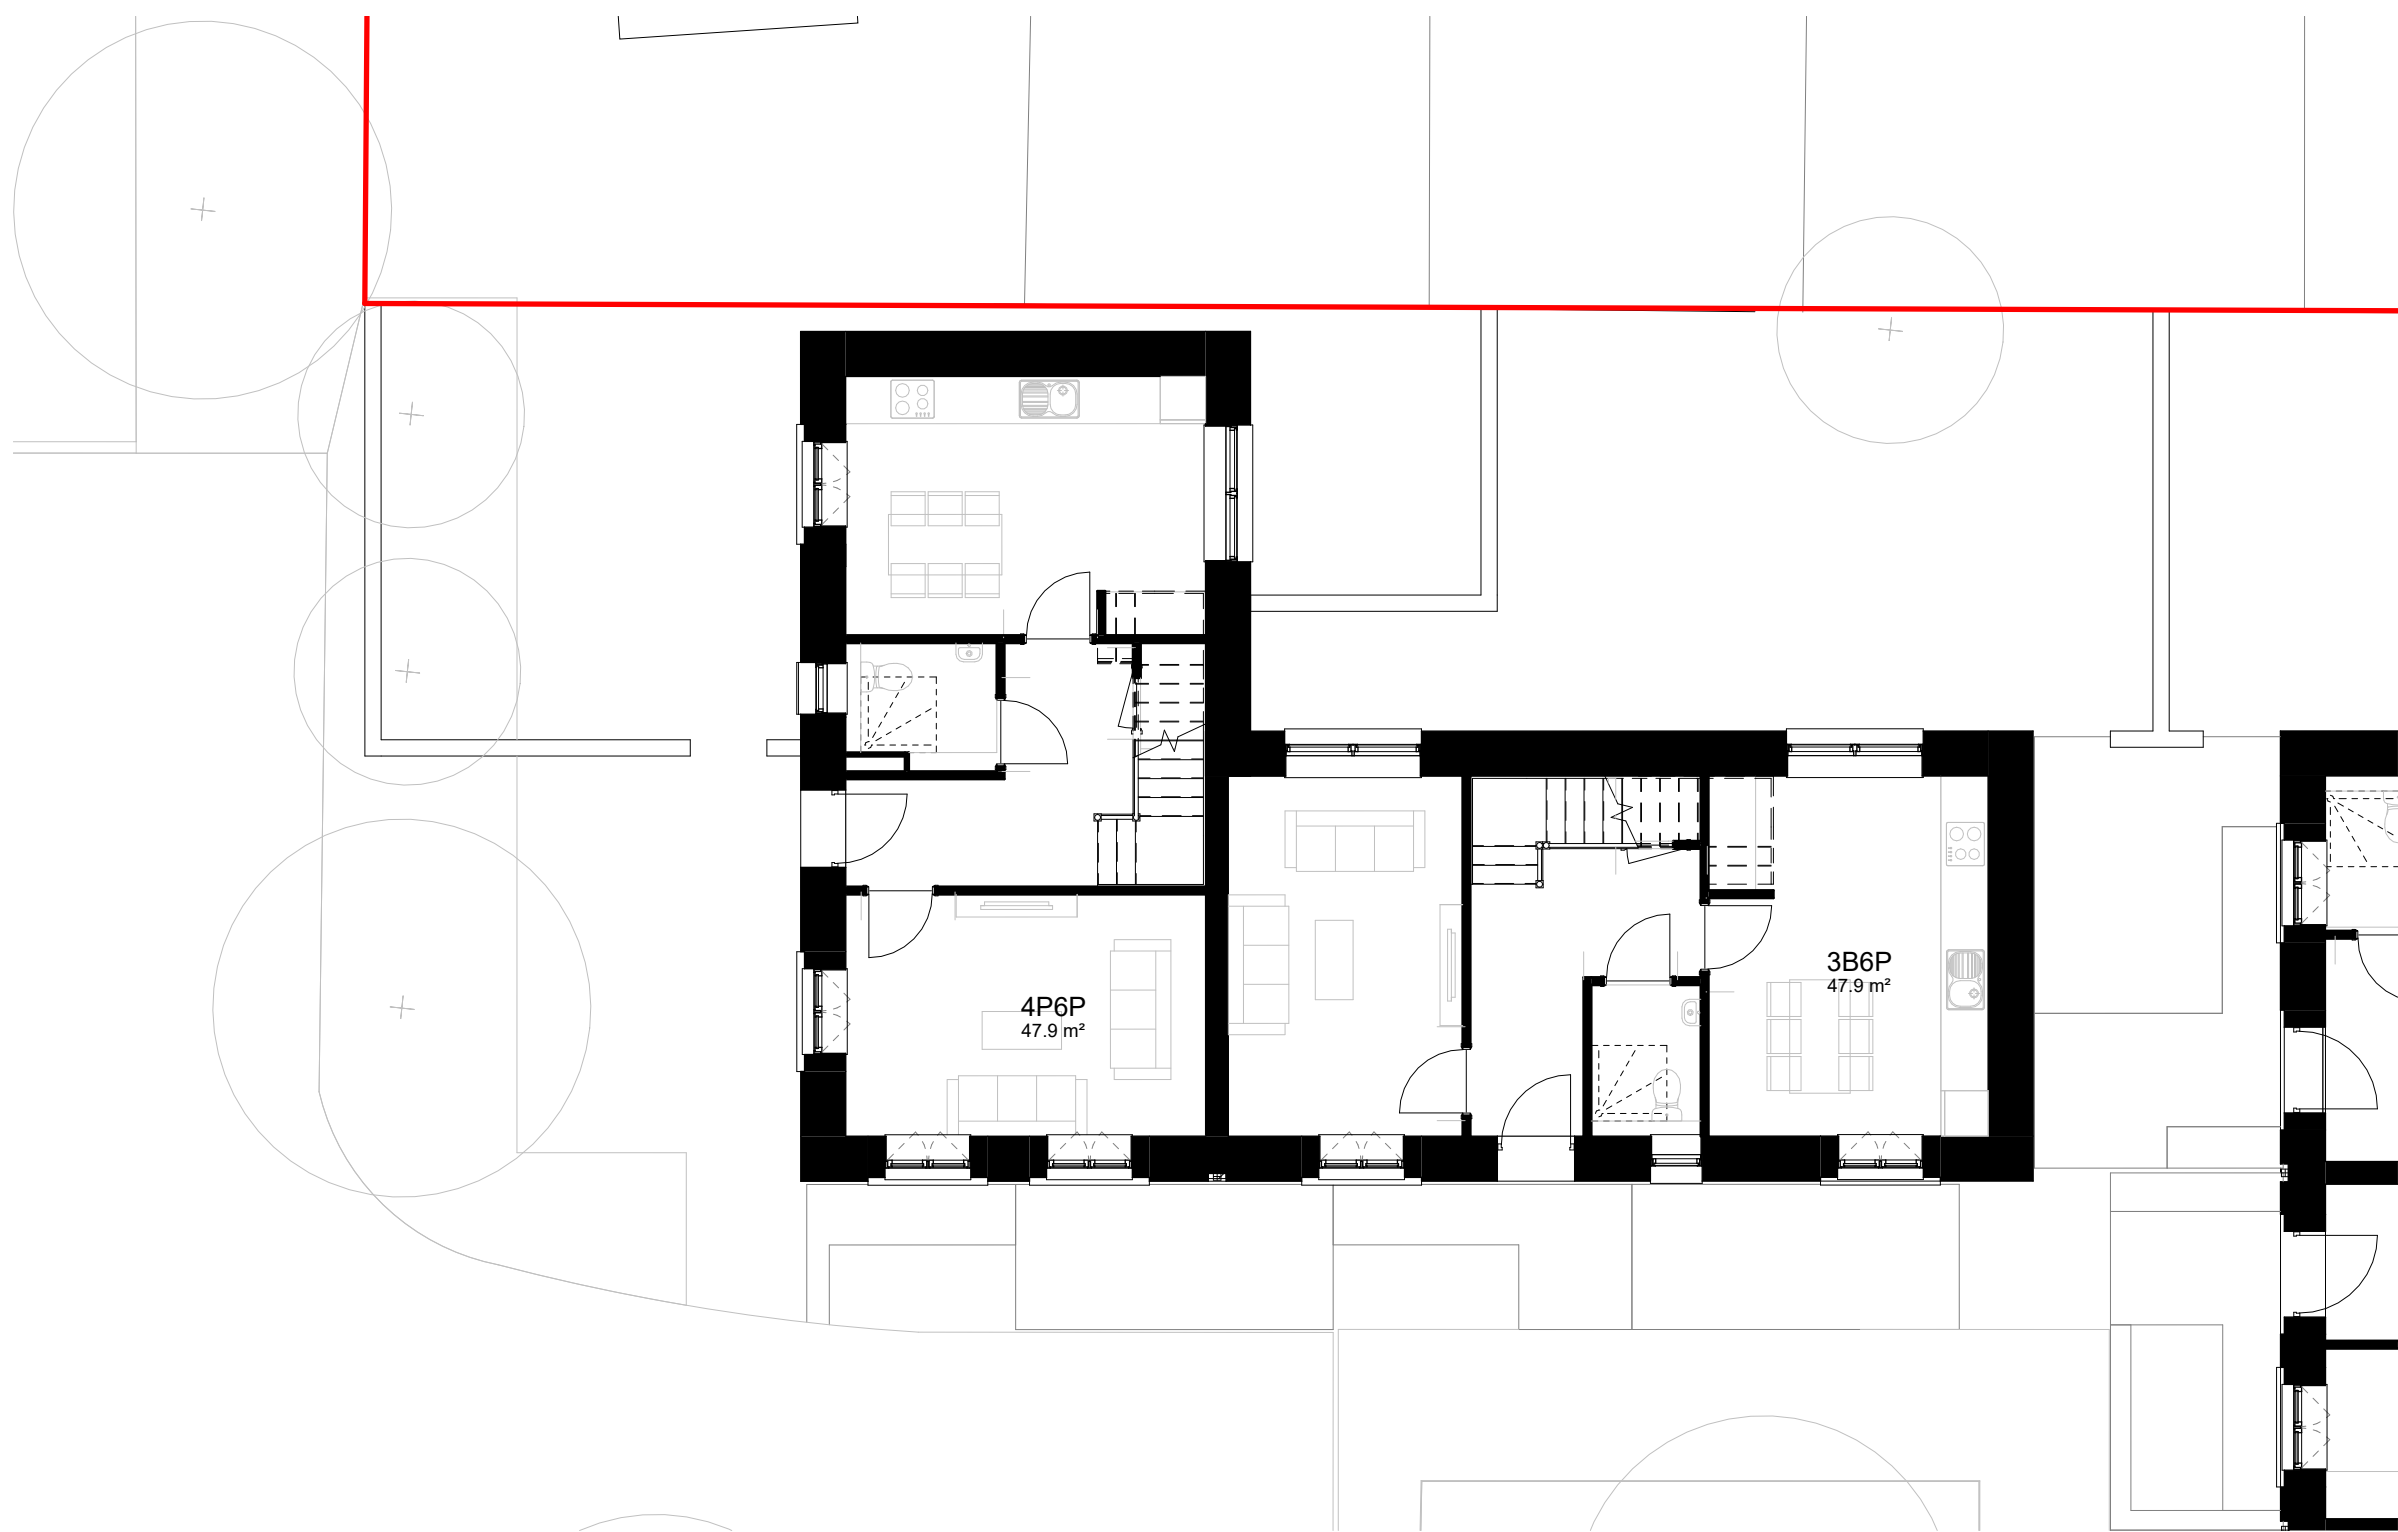

Proposed Plot A Block 4 Roof Level Plan
1 : 100

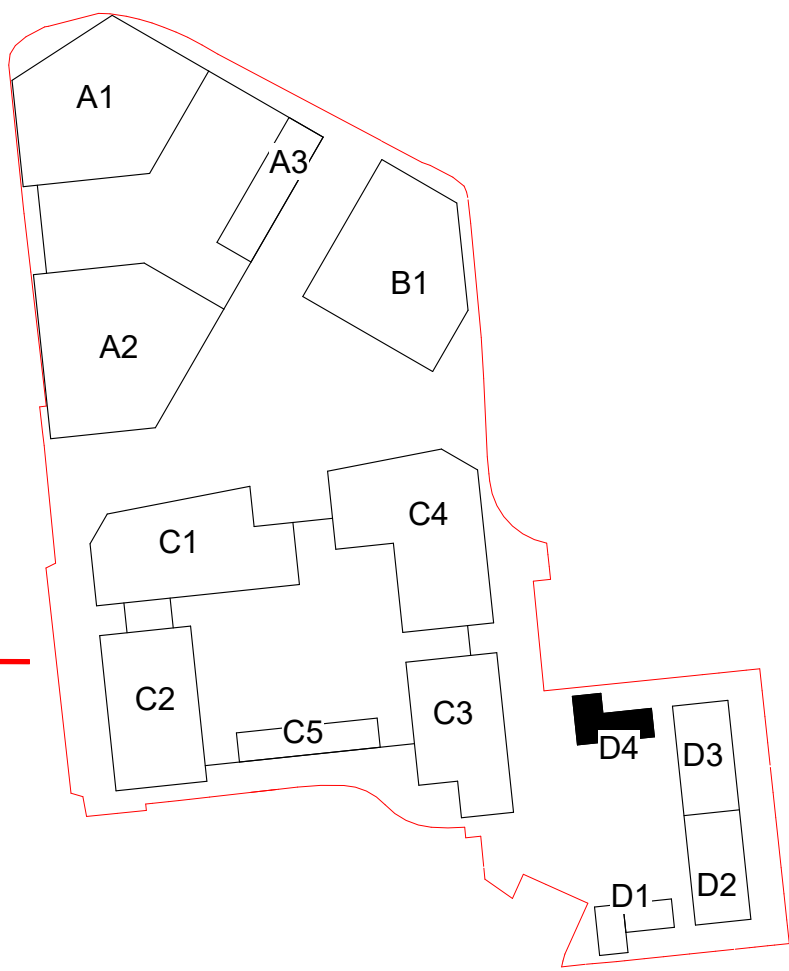

Proposed Plot A Block 4 Ground Level Floor Plan
1 : 100

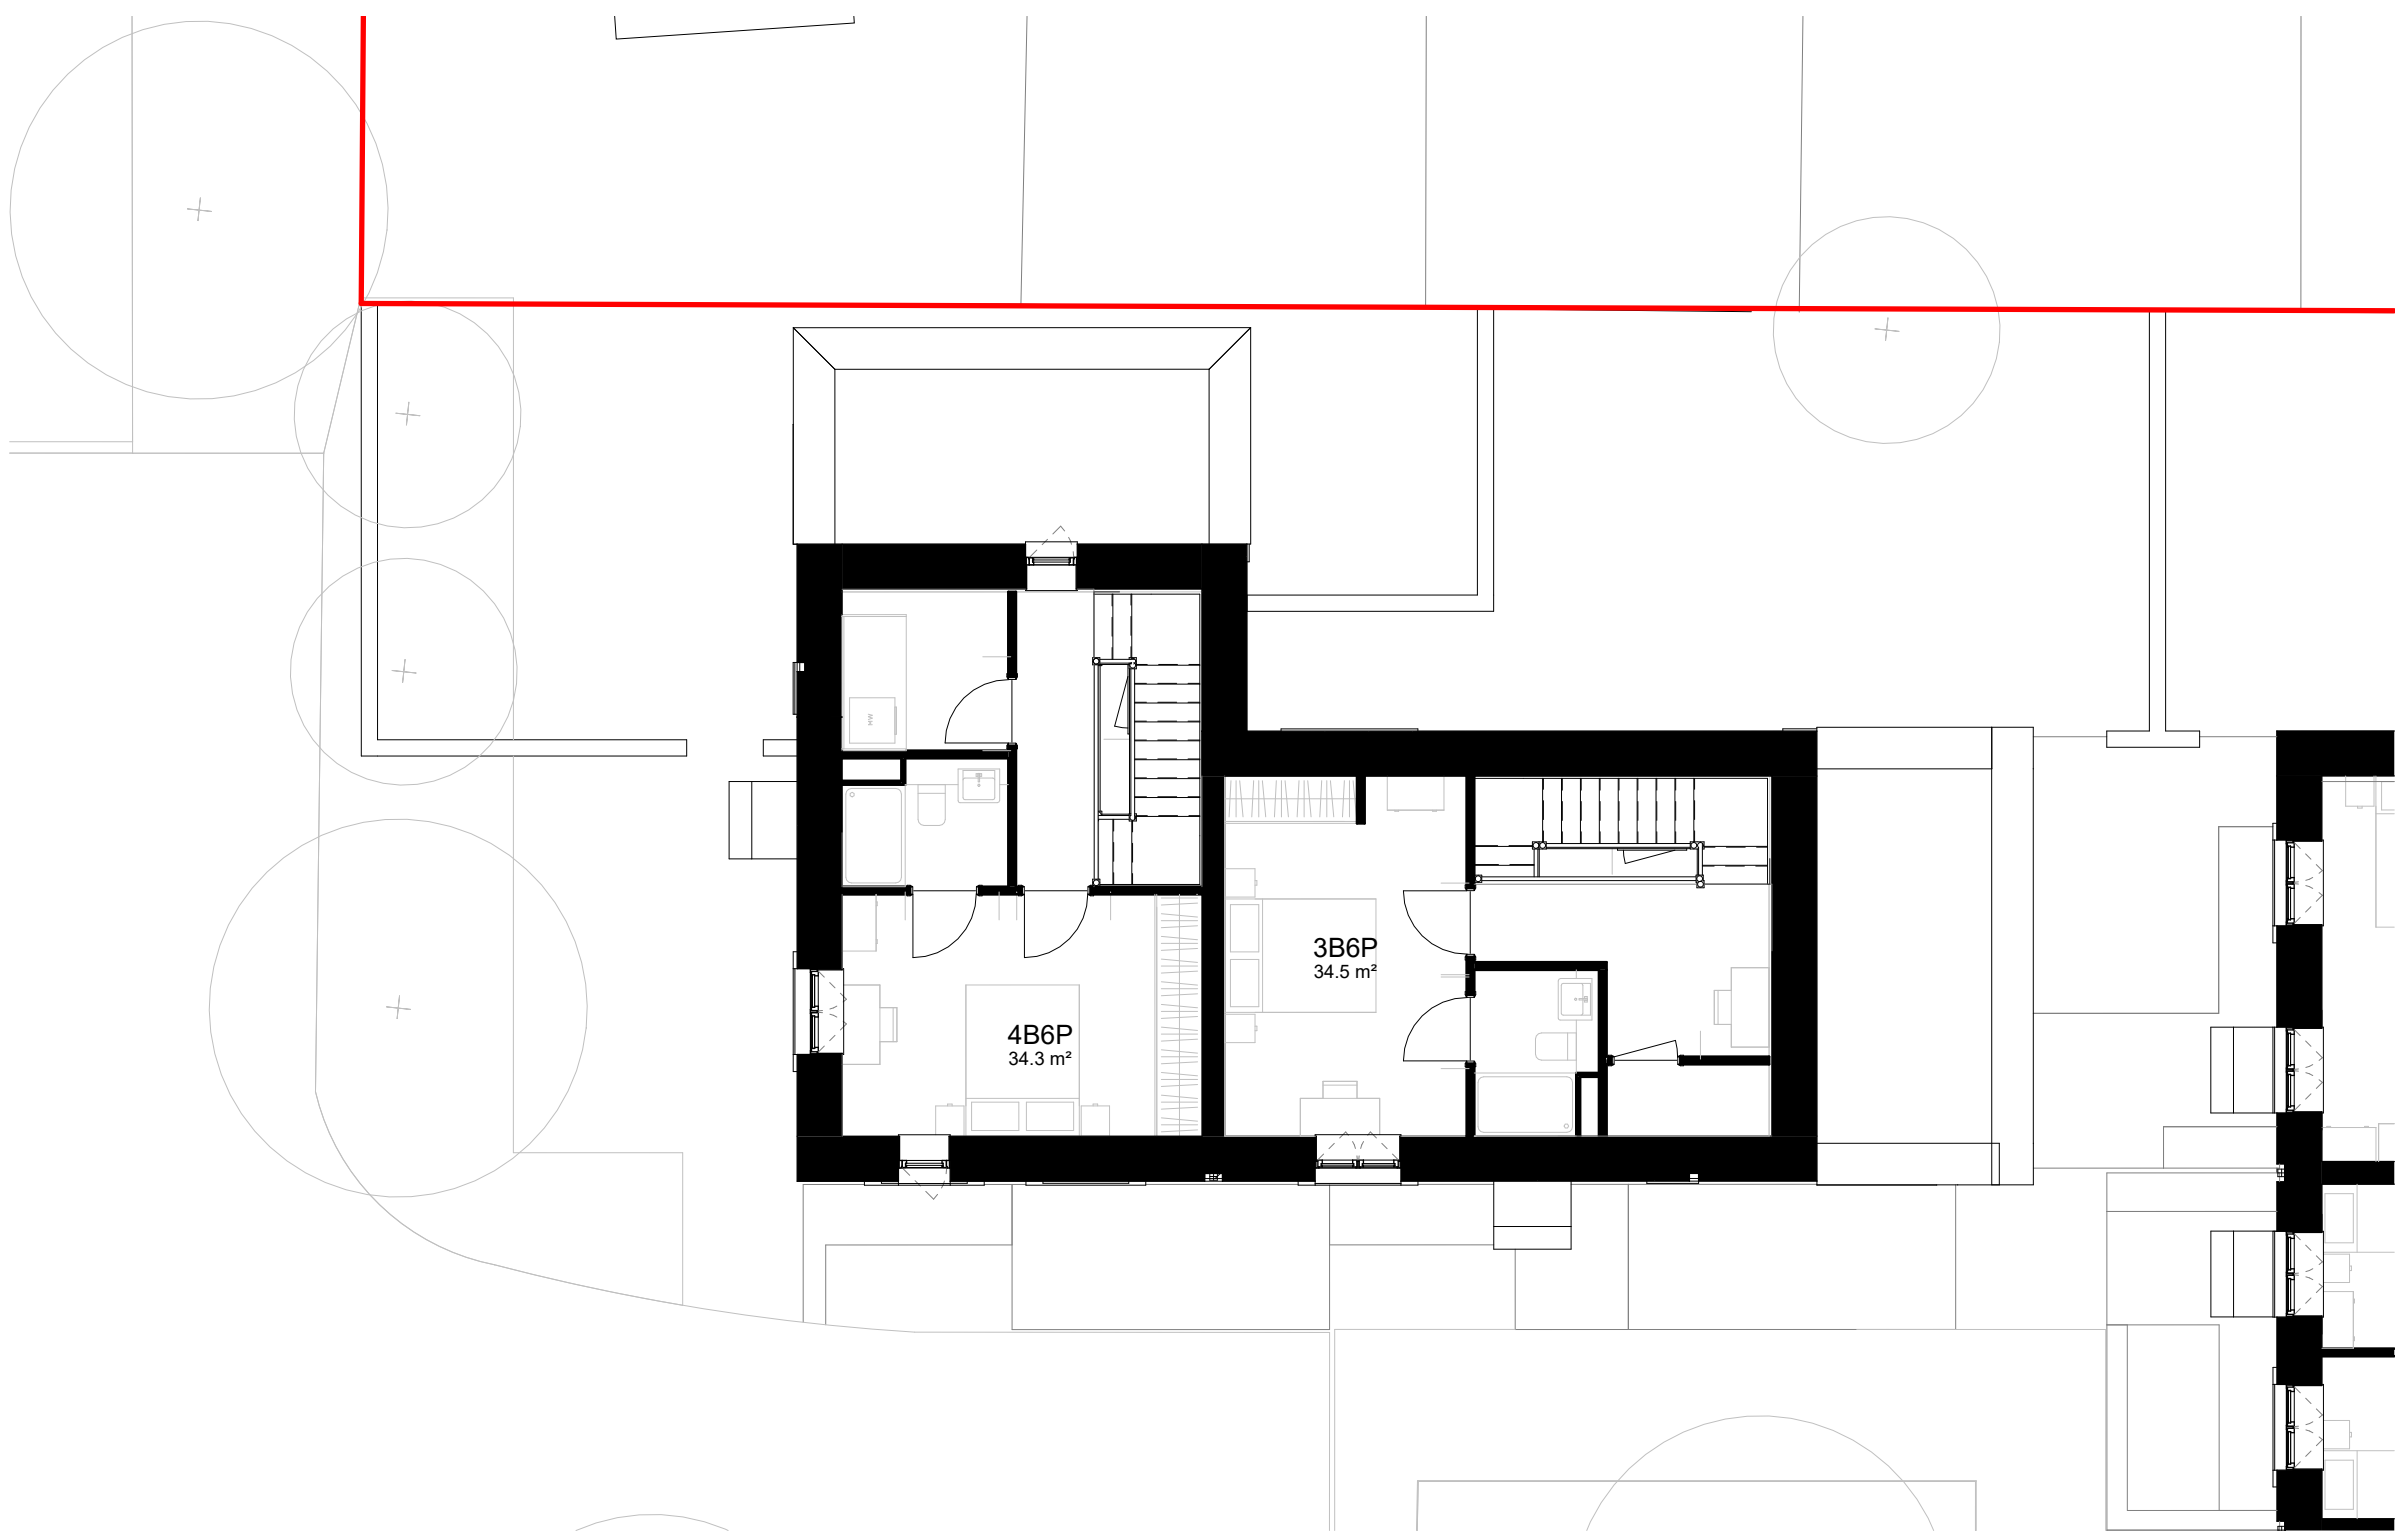

Proposed Plot D Block 4 Level 02 Floor Plan
1 : 100