




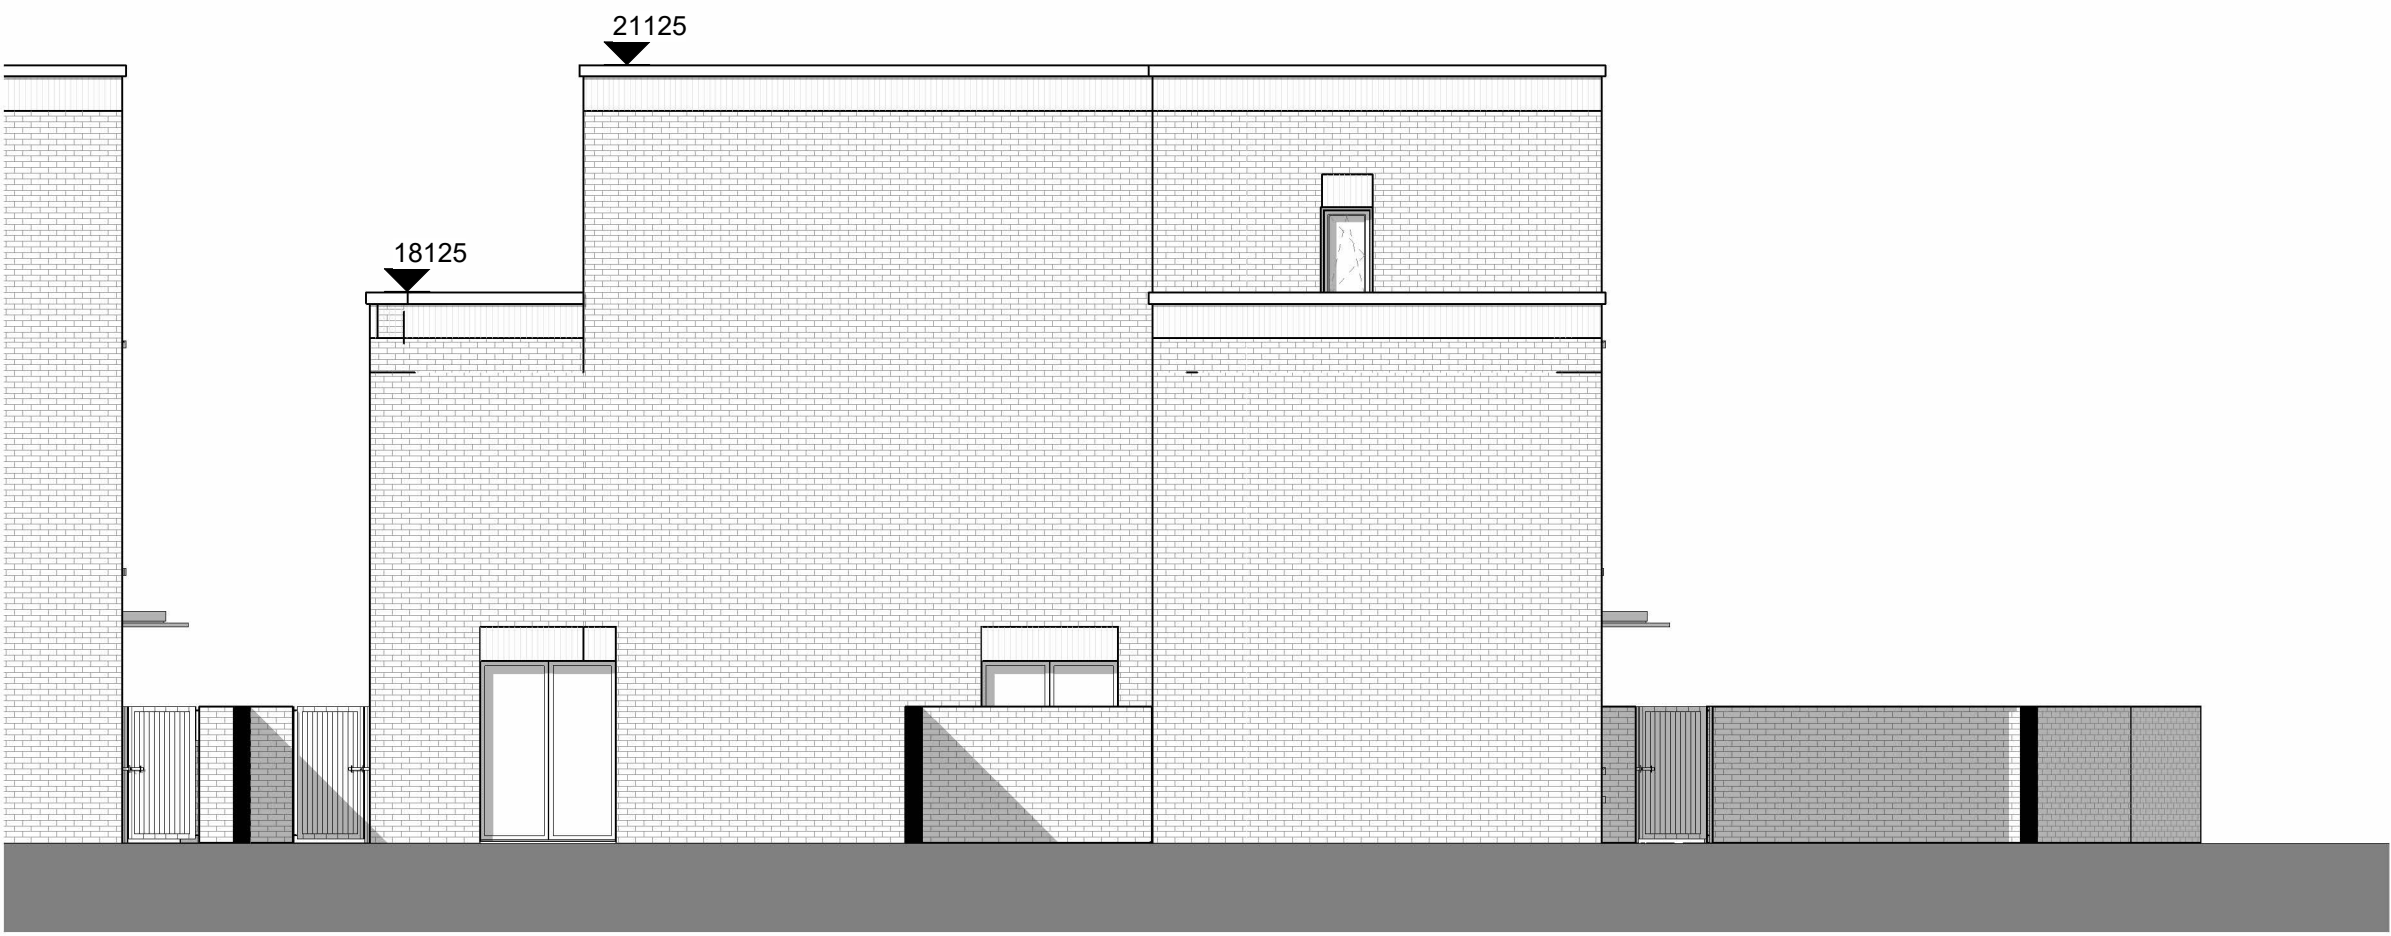

Proposed Plot D Block D4 East Elevations  
1 : 100

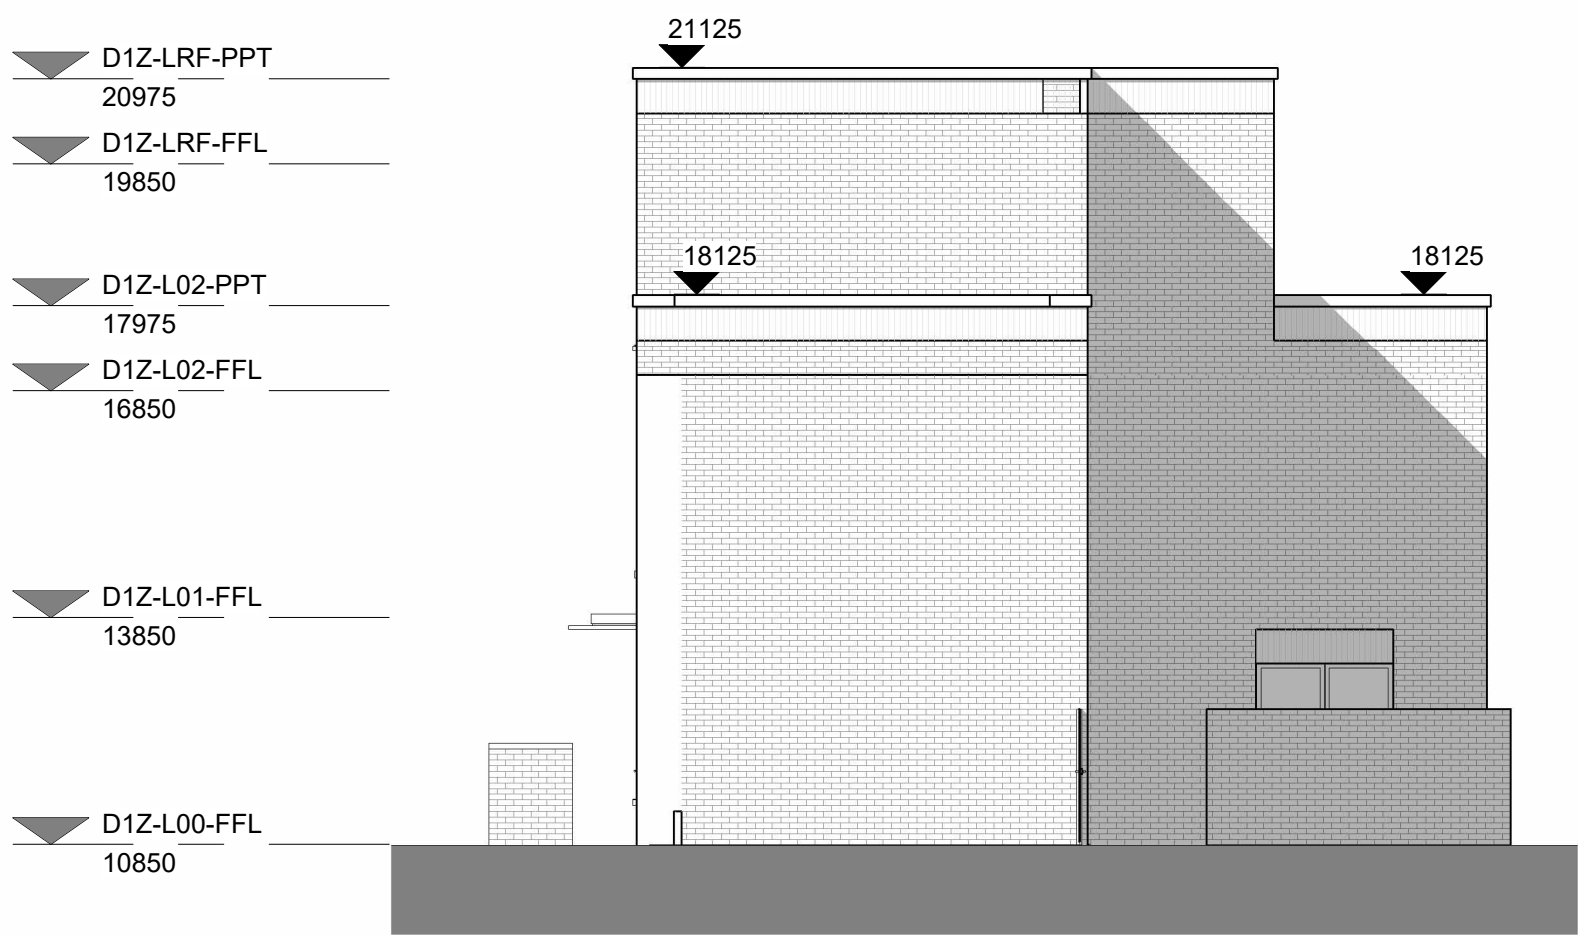

Proposed Plot D Block D4 North Elevation  
1 : 100

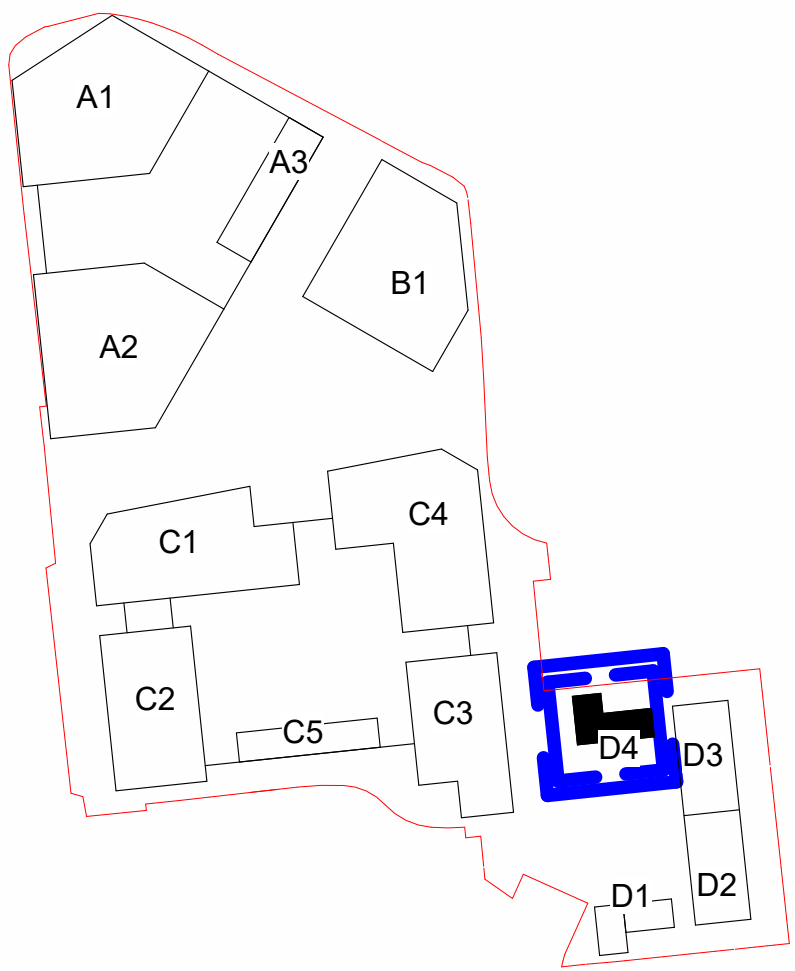

Proposed Plot D Block D4 West Elevations  
1 : 100



Proposed Plot D Block D4 South Elevation  
1 : 100

0m 2m 4m 6m 8m

CDM REGULATIONS 2015. All current drawings and specifications for the project must be read in conjunction with the Designer's Hazard and Environment Assessment Record. All intellectual property rights reserved.

Site levels, topography and setting out based on surveys, information and reports listed below:  
Laser Surveys L9870 REV n/a dated 01.09.2020  
VuCity 200916 REV n/a dated 16.02.2020

Lines shown within plots are indicative only.  
Lift motor rooms, plant, plan acoustics surrounds and flue extracts will not exceed three meters in height above stated AOD.  
Top parapets levels will not exceed 2.5m above indicated AOD with a construction tolerance of +/- one meter.

Rev	Date	Description
P00	11/01/23	Design Update

Dwn	Ckd
AC	AC

Drawn	AV
Checked	CC
Date	SEPTEMBER 2022
Scale @ A1	1 : 100

**Avenue Road Estate**  
**Proposed Plot D Block D4 Elevations**

**ARE- PRP- DD4- ZZ- DR- A-02300**  
**P00 - FOR PLANNING**

**PRP**