



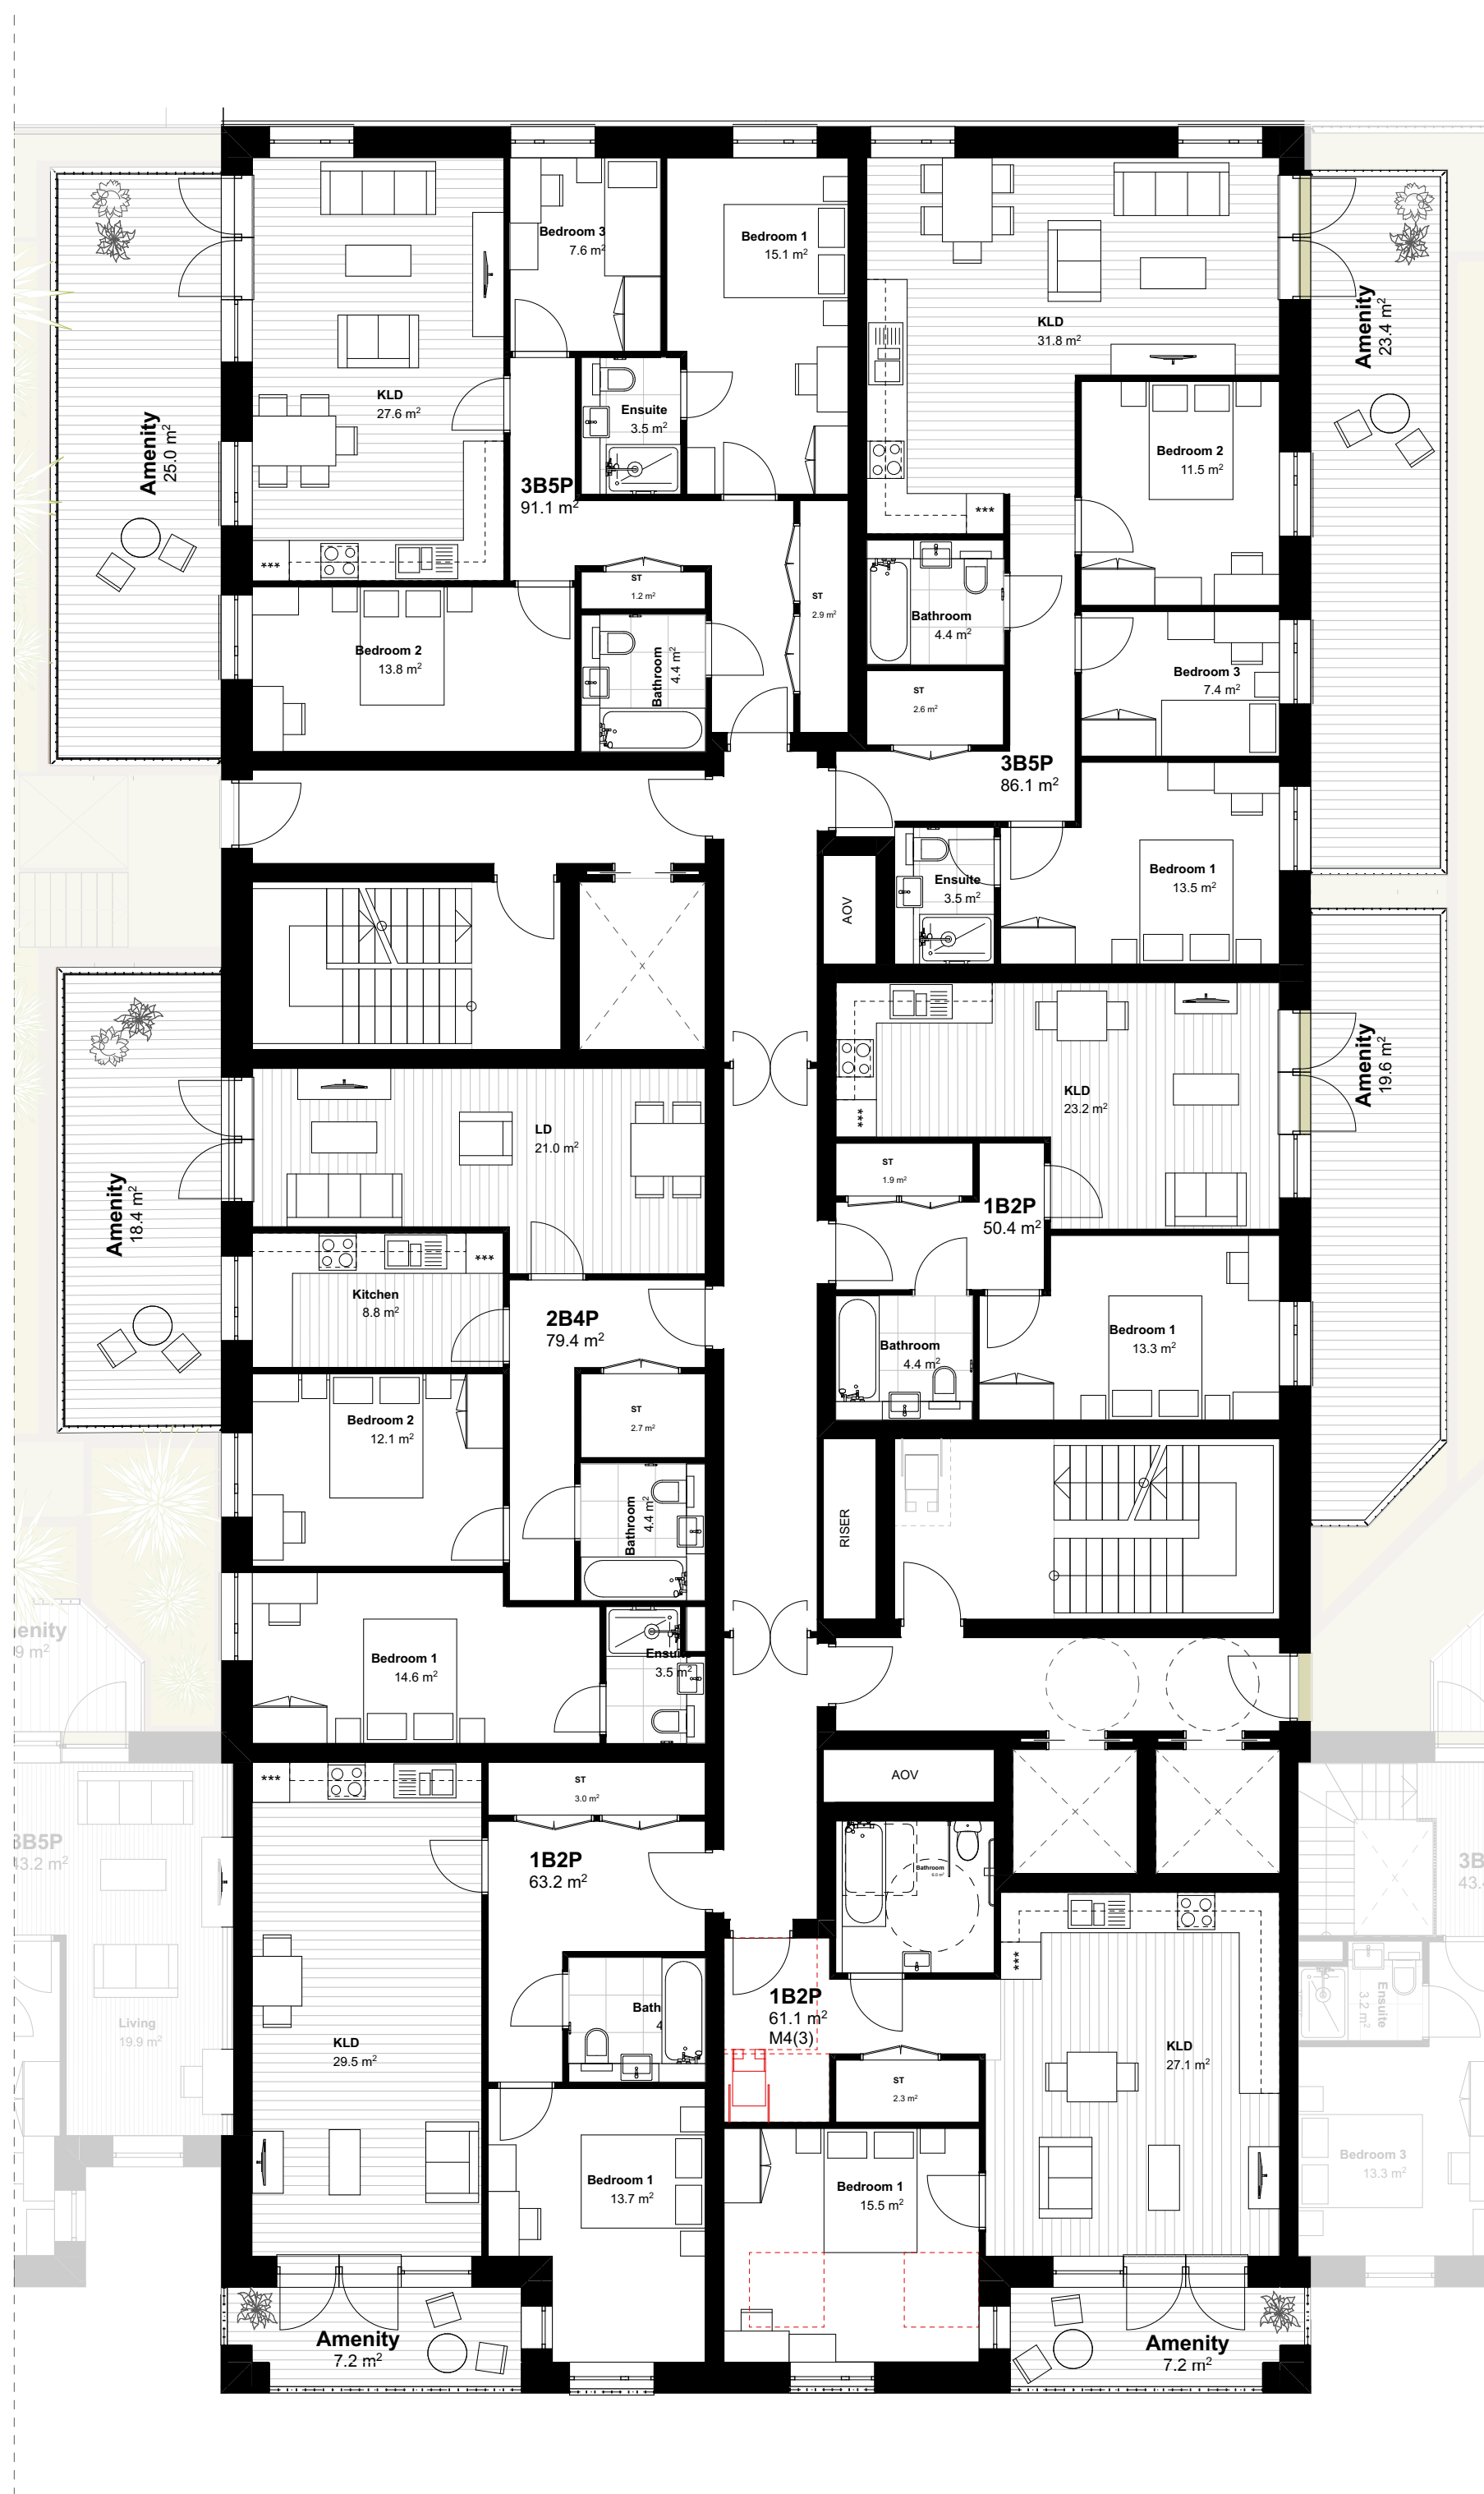

1:100

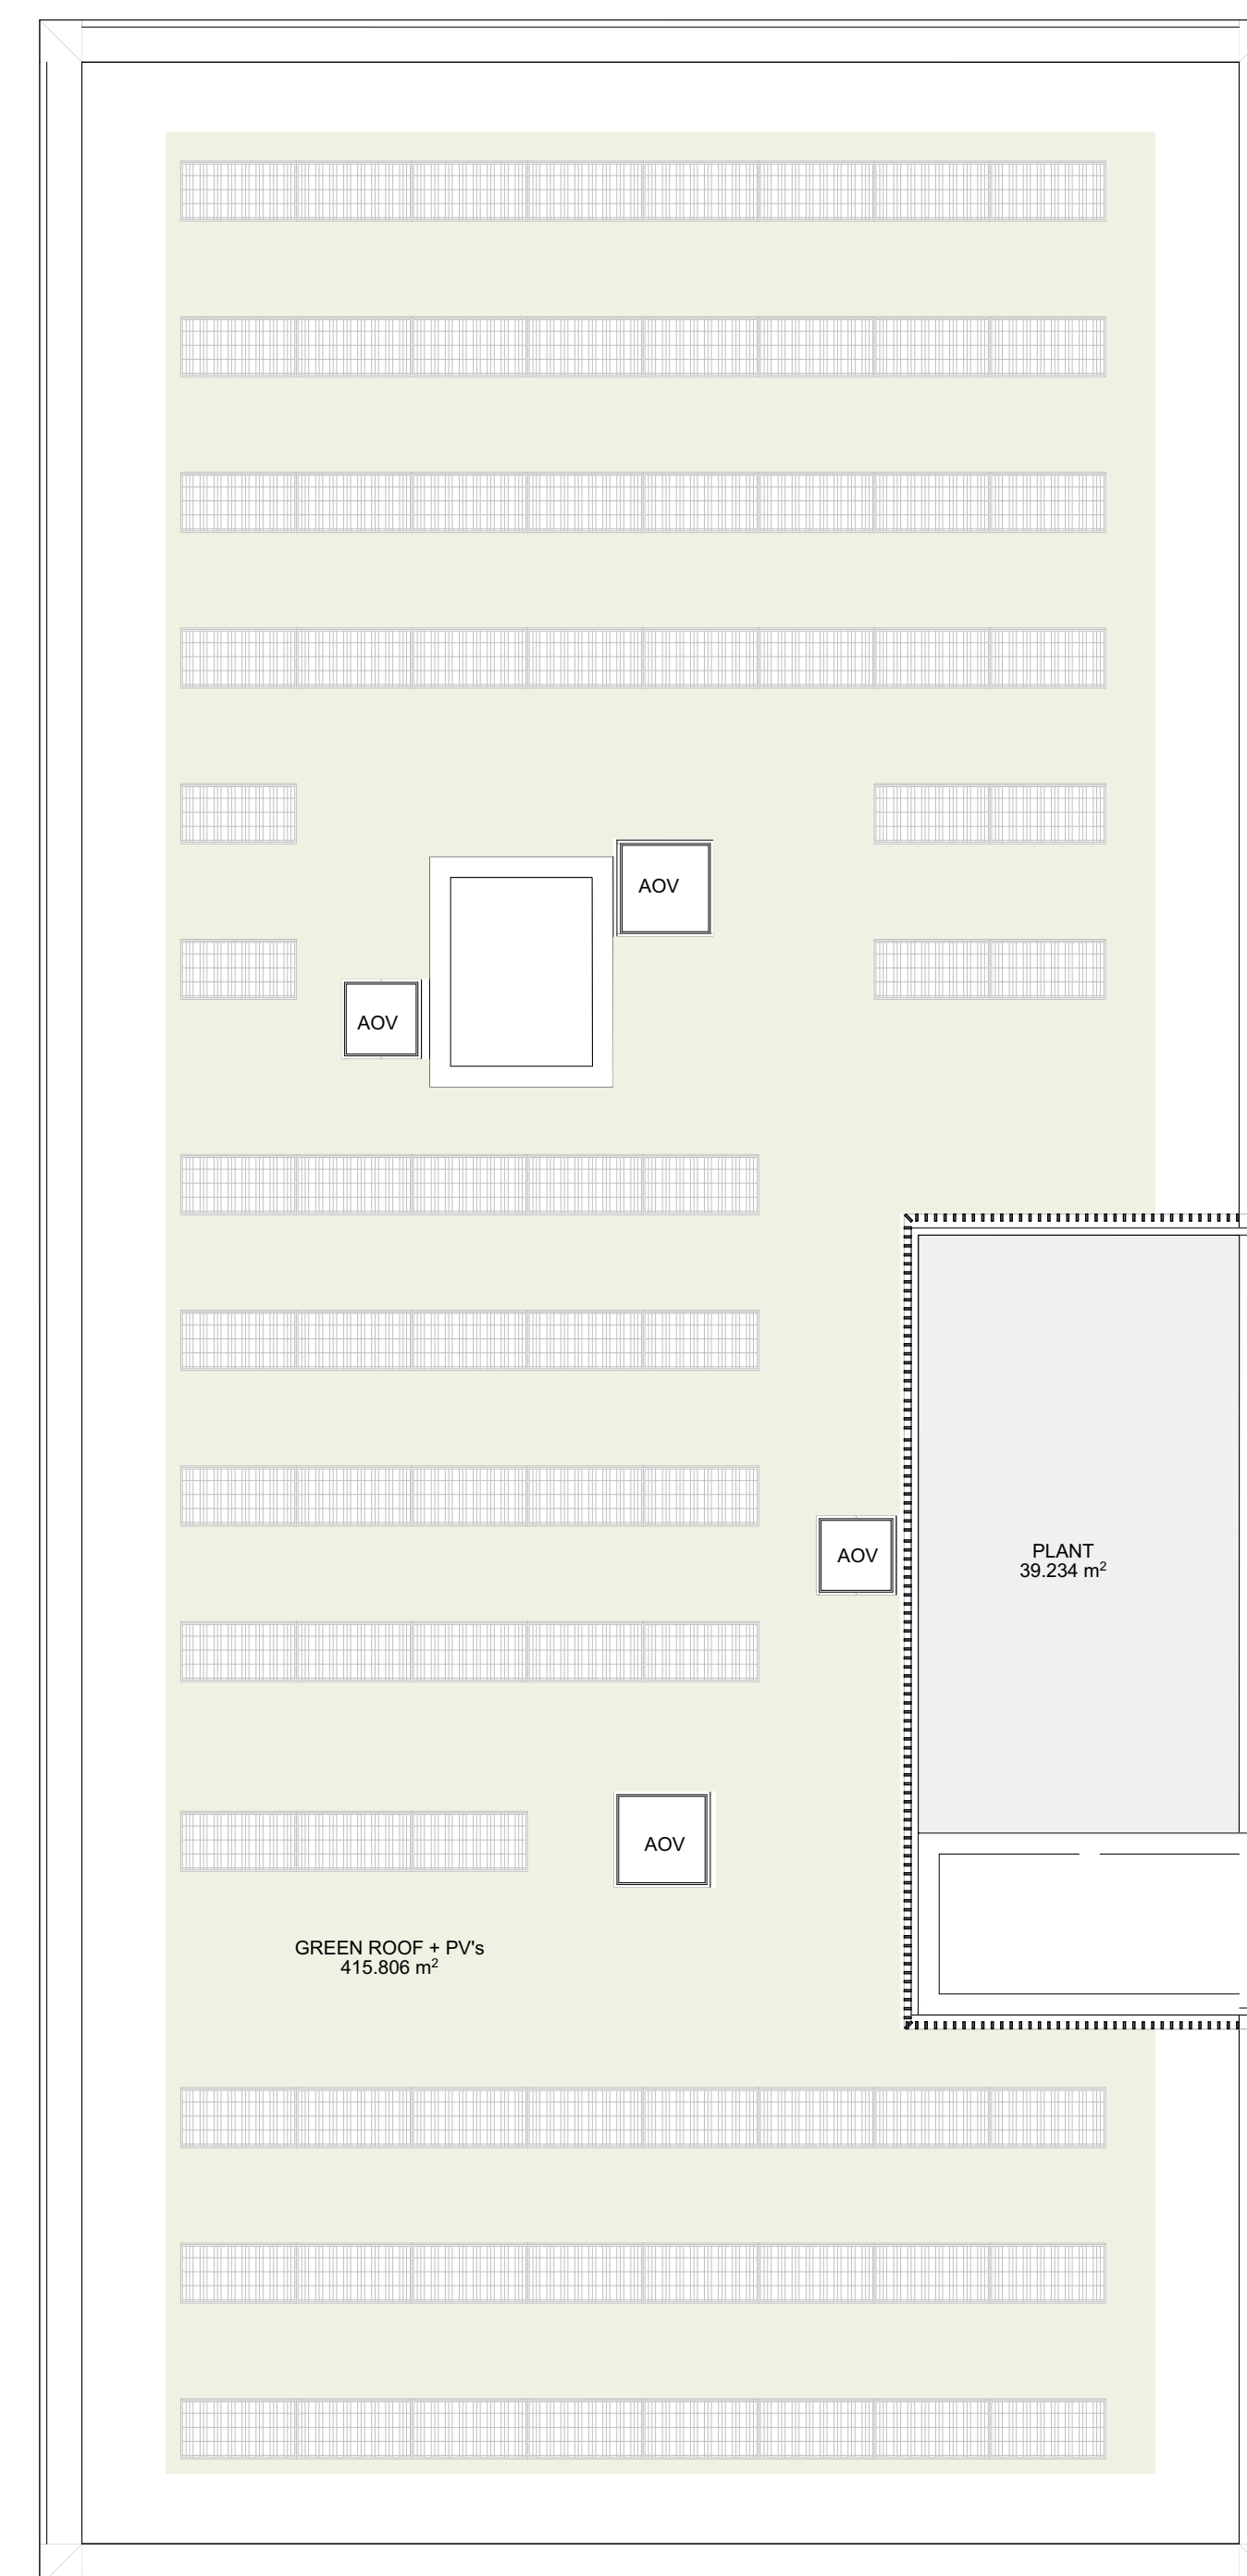

1:100



1:100

**stock
wool**

Project no_Drawing no_Revision
3549_PL(20)157_P01

