



The copyright of the drawings and designs contained therein remains vested in the PRC Group

Revisions: Drawn/Chkd: Date:

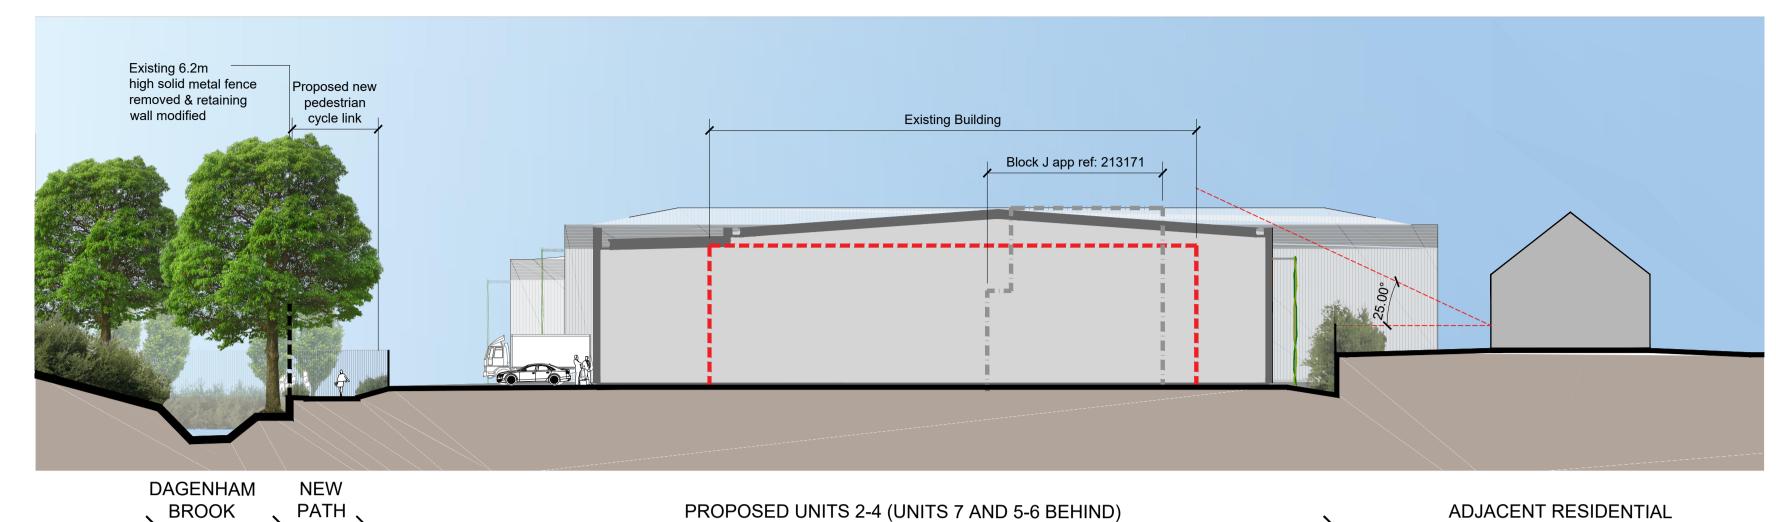

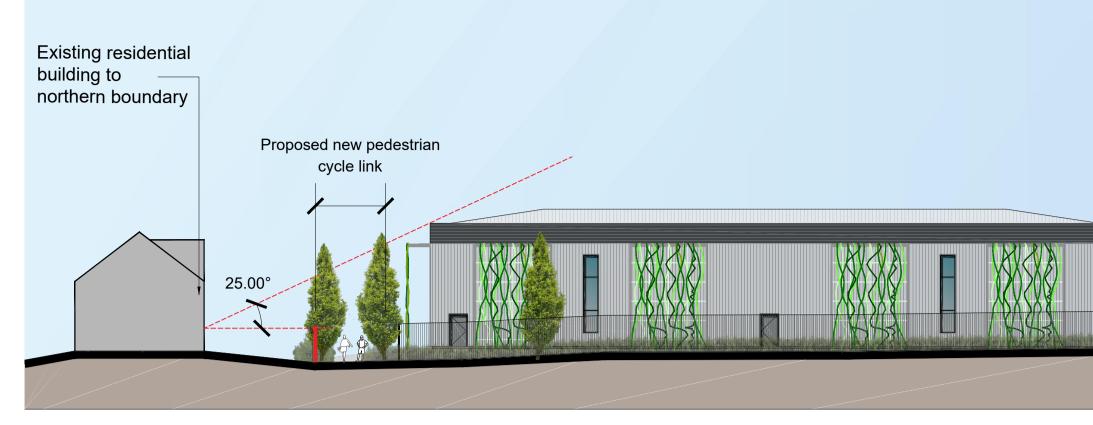

ADJACENT RESIDENTIAL NEW PATH PROPOSED UNITS 5-6

SECTION C-C
PROPOSED SITE SECTION 1:250





SECTION B-B PROPOSED SITE SECTION 1:250

SÈCTION A-A

PROPOSED SITE SECTION 1:250



PROPOSED SITE SECTIONS

			Architectu
@ A1: RIOUS	Checked by :	Date :	Planning Master Plann Urban Desigr Interiors
No: 165	Stage : Drawi	ng No: Rev:	Landscape
e Status: estruction ormation der	Prelimin	, L	Offices  Woking London Milton Keyner Warsaw
RC Architecture & Planning			

**PRC** 

12 Warren Yard,

Warren Park,

Milton Keynes, MK12 5NW

01908 305 246

info@prc-group.com www.prc-group.com

SECTION C-C PROPOSED SITE SECTION 1:500