


**GENERAL NOTES:**  
This drawing is © 2019 Pollard Thomas Edwards LLP (PTE).  
Use figured dimensions only. **DO NOT SCALE.**  
All dimensions are in millimetres unless noted otherwise.  
This drawing must be read in conjunction with all other relevant drawings and specifications from the Architect and other consultants.  
If in doubt, ask.

**SETTING OUT NOTES:**  
All setting out to be confirmed on site prior to construction - any discrepancy must be immediately reported to the Architect.  
All setting out to face of structure or to grid. All partitions set out to studwork or structure.  
For setting out and specification of M&E services refer to M&E Consultants documents.  
For setting out and specification of structure refer to Structural Engineer's documents.



Section 1  
Scale: 1 : 200

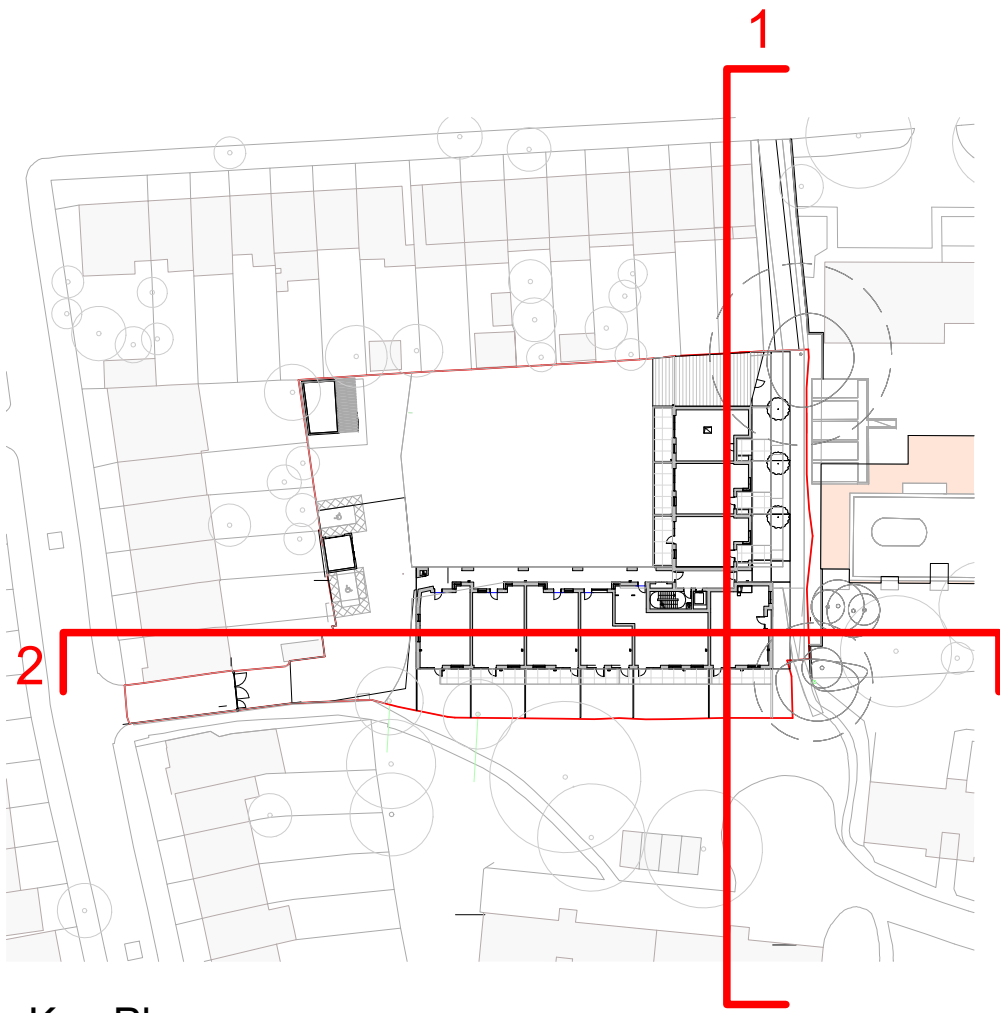

Key Plan



Section 2  
Scale: 1 : 200

C2	16.12.21	For Planning Submission	KA	SE
C1	14.12.21	For Planning Stage Approval	KA	SE
rev	date	description	drawn	audited

**A3 - AUTHORIZED FOR PLANNING**

Diespeker Wharf  
38 Graham Street  
London N1 8JX  
020 7336 7777  
forename.surname@ptea.co.uk  
@ptearchitects  
www.pollardthomasedwards.co.uk

**Pollard  
Thomas  
Edwards**

project	job number	drawn	scale	date created
WHR - Hurst Road	20-016	KA	As indicated@A1	MAY'21
drawing title	revision	submittal		
Site Sections	WHR- PTE- VA-ZZ-DR-A-10201	C2	A3	