



Section AA

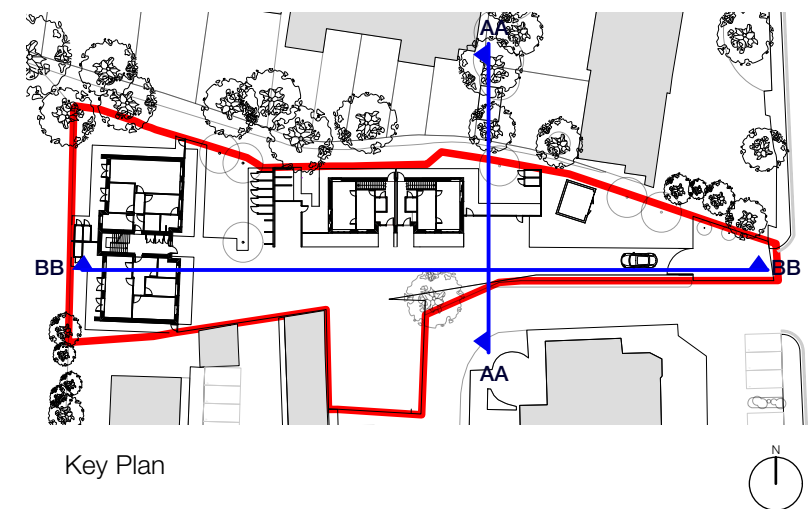

Section BB

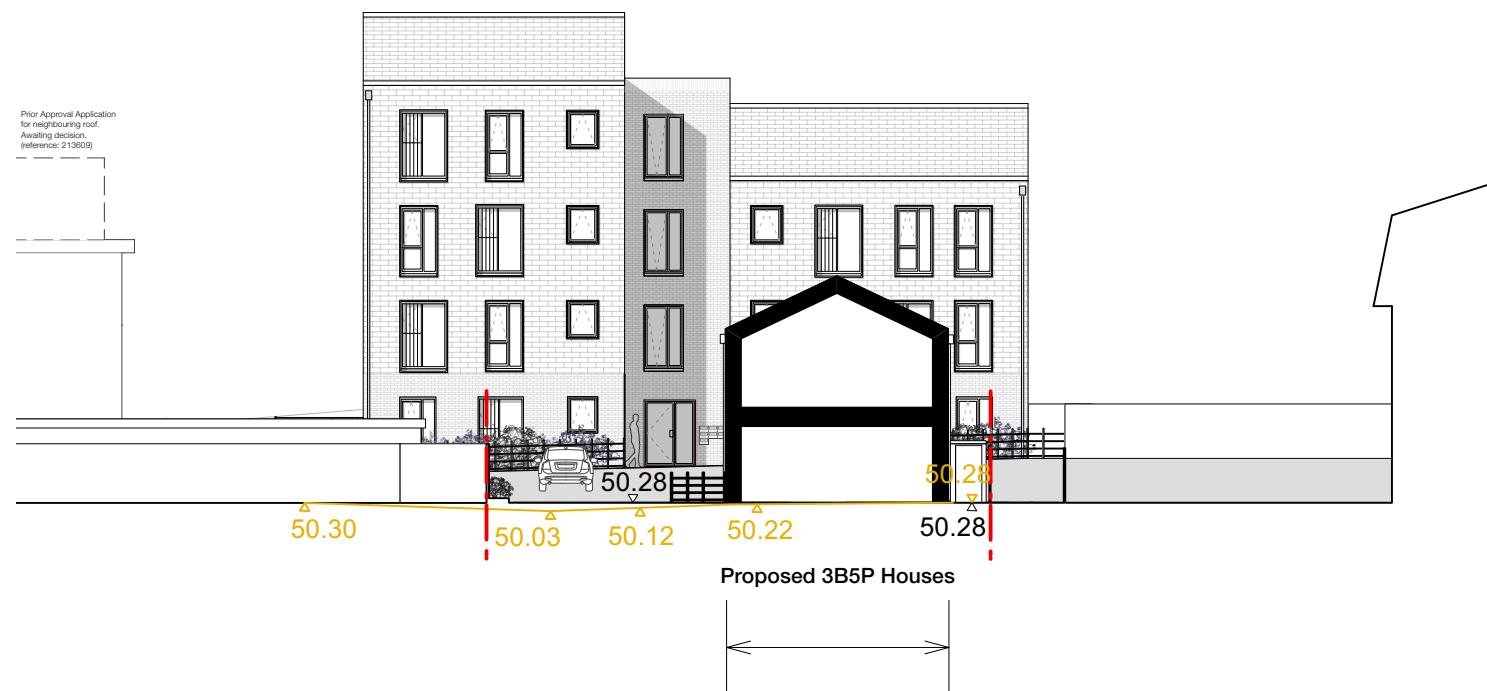

General Notes

© Copyright Stephen Davy Peter Smith Architects 2022

These proposals are subject to the approval of all Statutory Building Control requirements and the requirements of all Statutory Authorities and Service Providers.

The site boundaries and surroundings are based on the following topographical survey conducted by Laser Surveys.

The site boundaries are those described by the client.

These drawings are to be read in conjunction with all other relevant documentation produced by Stephen Davy Peter Smith Architects and other consultants employed by the client.

Specific Notes

Site Boundary

Existing Section Line and Existing Ground Levels

Proposed Section Line and Proposed Ground Levels

Key

1:250

0

2

4

6

8

10

12m

--	--	