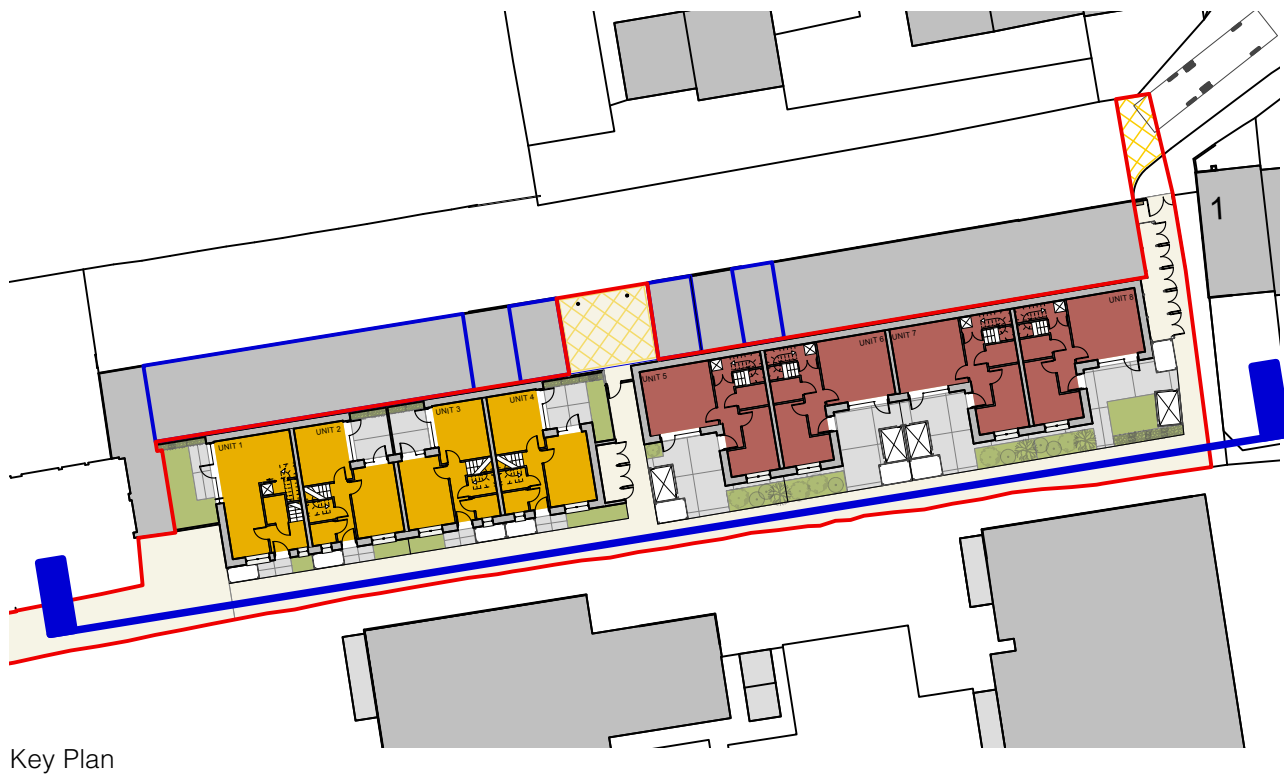


General Notes © Copyright Stephen Davy Peter Smith Architects 2024 These proposals are subject to the approval of all Statutory Building Control requirements and the requirements of all Statutory Authorities and Service Providers. The site boundaries and surroundings are based on the following: • OS Map The site boundaries are those described by the client. These drawings are to be read in conjunction with all other relevant documentation produced by Stephen Davy Peter Smith Architects and other consultants employed by the client.	Specific Notes	Legend	Key 1:100 0 1 2 3 4 5m	P4SPD Date design revised to align with detailed drawings agreed with the PO 27/06/25	Client	stephen davy peter smitharchitects 5A Underwood Street, London N1 7LY Tel: 020 7739 2020 E-mail: sdpsa@davysmitharchitects.co.uk Website: www.davysmitharchitects.co.uk	Drawing Ref. 2323 - DS - XX - XX - DR - A - P200	Job No. 2323								
				P3CM Screens updated. Issued for planning 19/12/24												
				P2CM Screens updated. Issued for information 12/12/24												
				P1CM ASHP enclosure updated. Issued for comment 28/11/24												
				P0CM Issued for comment												
					Rev Drawn Notes Date	Landview	Project Rear of Chingford Mount Road	Purpose of Issue PLANNING	Scale 1:200 @ A3							
					X# XX ##/##/## Date Approved Date											
					Rev Checked Date Approved Date											
					REVISIONS											
									CLIENT APPROVAL		Project Ref - Drawing No - Status - Revision 2323 - P200 - S0 - P4					