

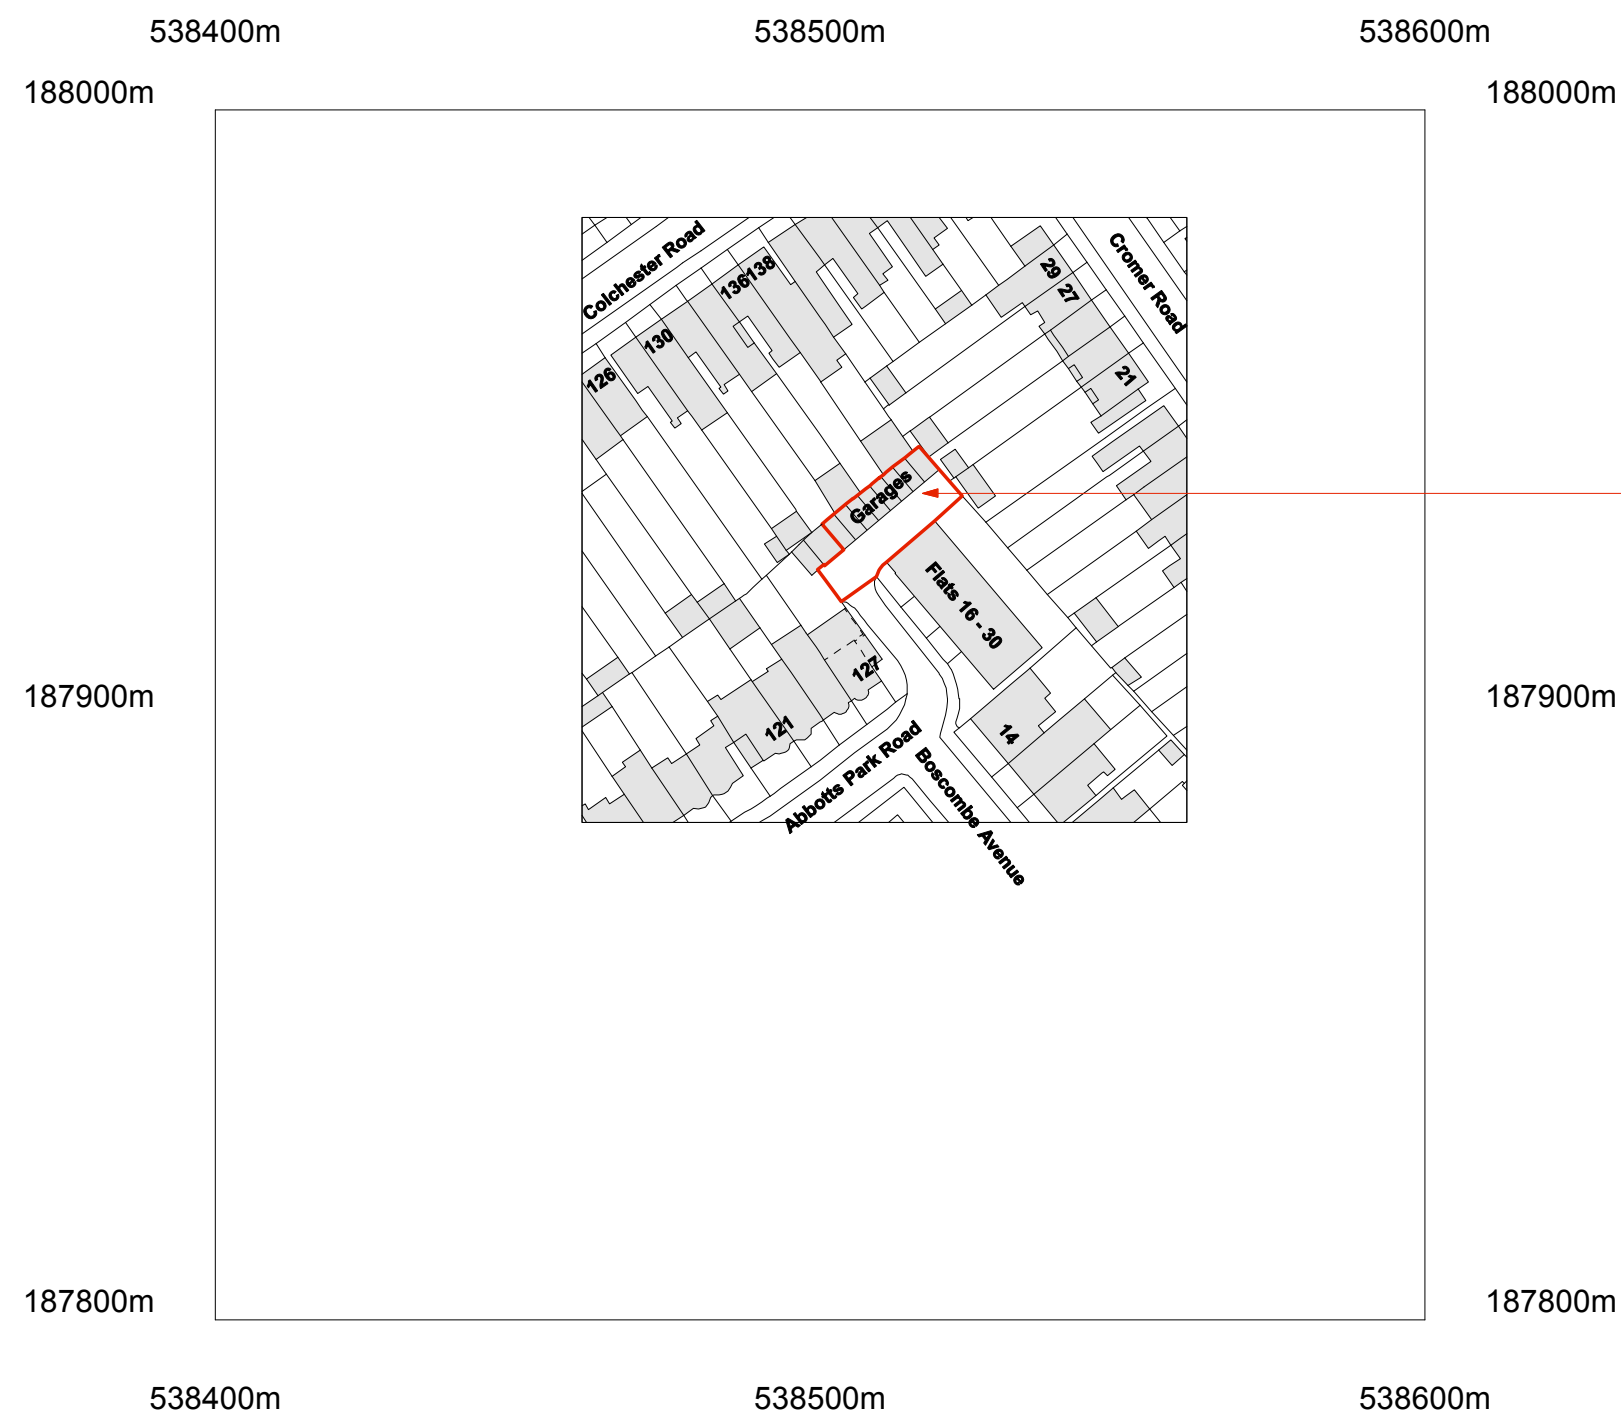


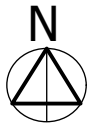

APPLICATION SITE
Boscombe Avenue,
Leyton,
E10 6HY

SITE AREA
273.5m²/2943ft²

©Crown Copyright and database rights 2018 OS 100019980

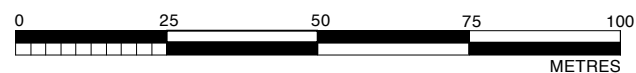

SITE LOCATION PLAN
SCALE 1:1250  EXISTING

CBA	
CHARTERED ARCHITECT	
Tel - 07771 887 691 - e-mail - charlie.biss@btinternet.com	
© 2019 CHARLIE BISS	
Project: 2x New Build Dwelling Houses	
Title: Site Location Plan	
Site: Land adjacent to 24-30 Boscombe Avenue, Leyton E10 6HY	
Date: 10/07/24	Scale: 1:1250
Drawing Number: 001 01	Revision Number: