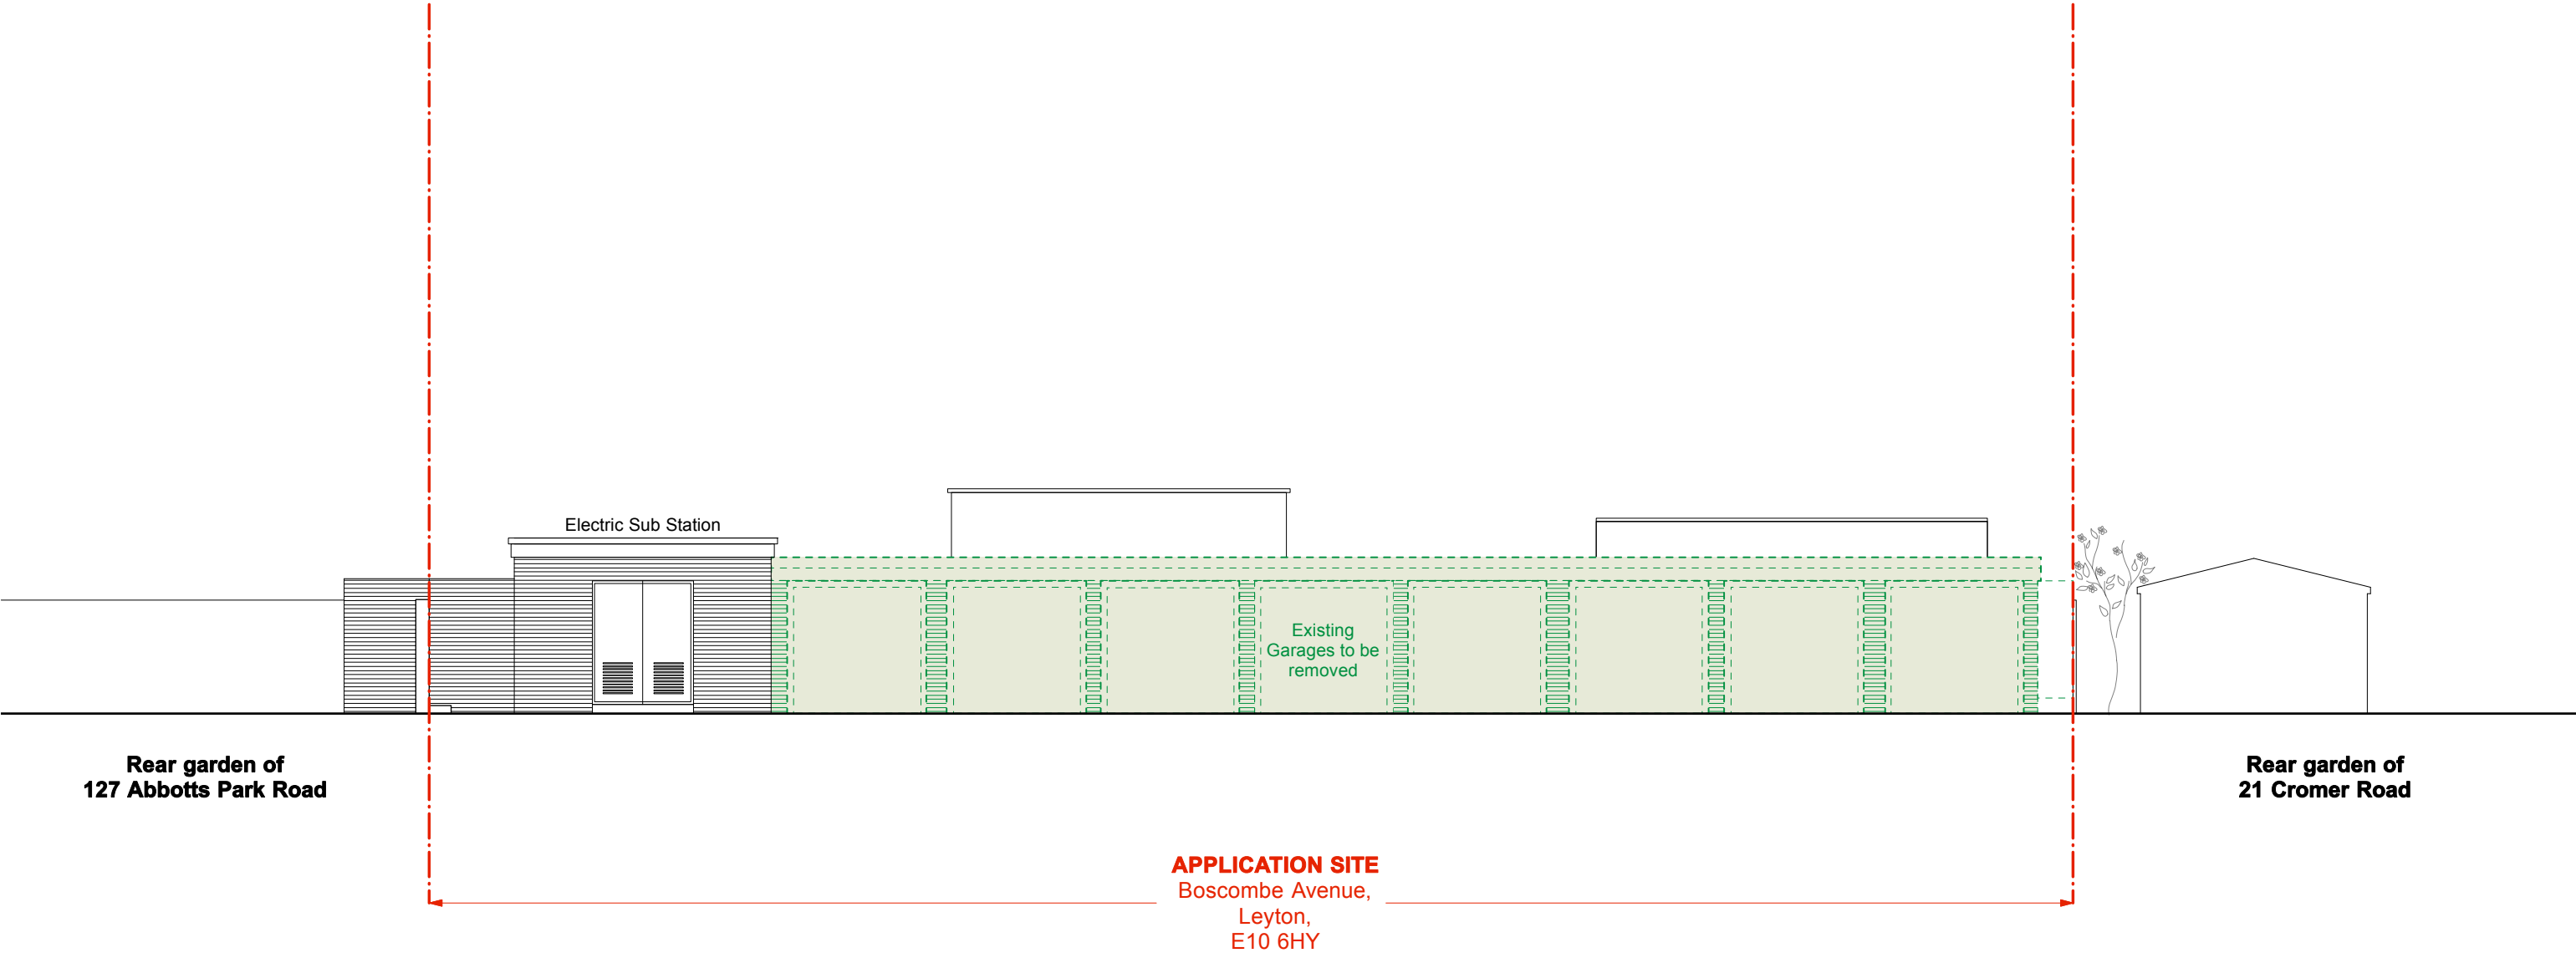


EXISTING SECTION DD
SCALE 1:50 EXISTING REMOVED

CBA	
CHARTERED ARCHITECT	
Tel - 07771 887 691 - e-mail - charlie.biss@btinternet.com	
© 2019 CHARLIE BISS	
Project: 2x New Build Dwelling Houses	
Title: Existing Section DD	
Site: Land adjacent to 24-30 Boscombe Avenue, Leyton E10 6HY	
Date: 10/07/24	Scale: 1:100
Drawing Number: 120 09	Revision Number: