




APPLICATION SITE
Boscombe Avenue, Leyton
E10 6HY

SITE AREA
273.5m²/2943ft²

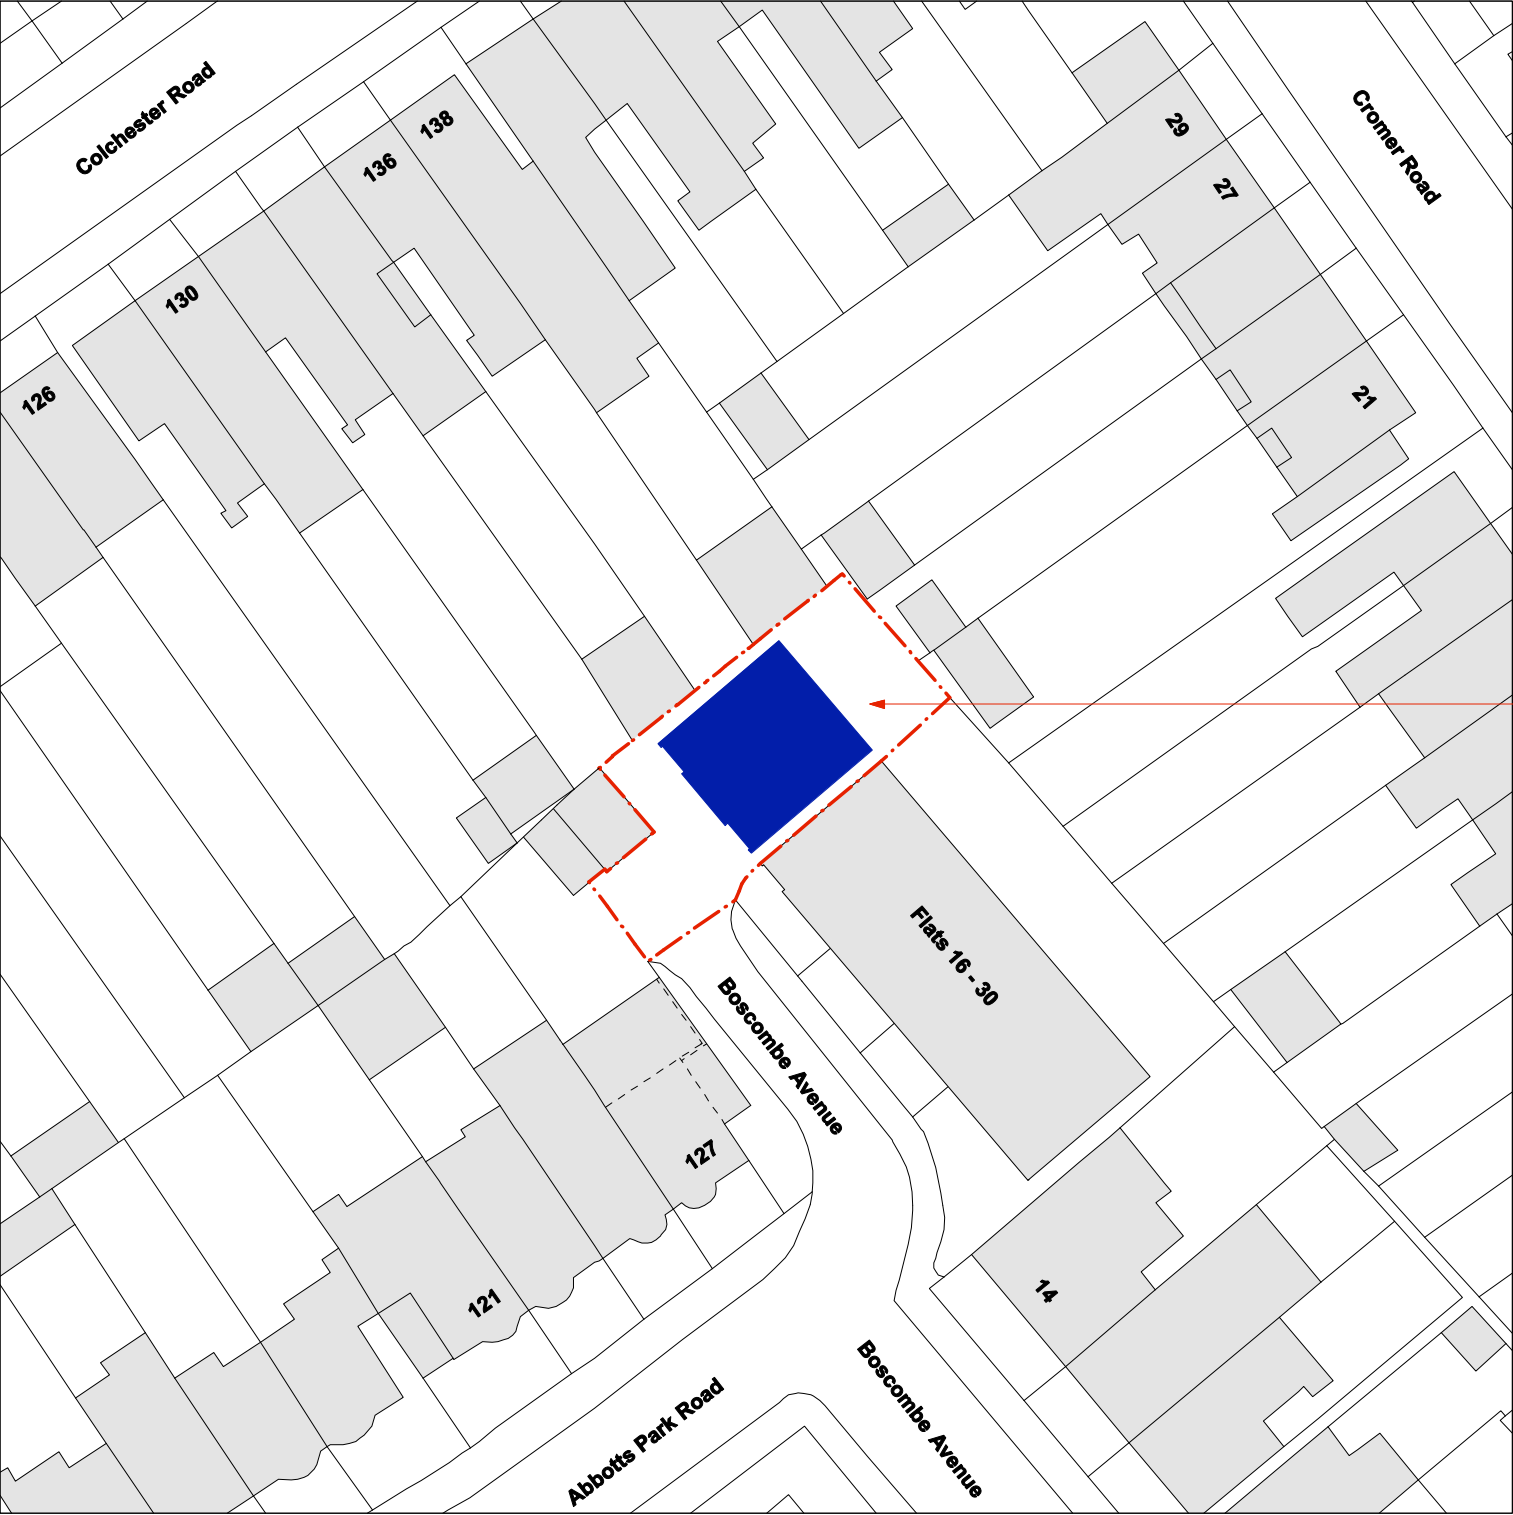

BLOCK PLAN
SCALE 1:500  EXISTING  PROPOSED

CBA	
CHARTERED ARCHITECT	
Tel - 07771 887 691 - e-mail - charlie.biss@btinternet.com	
© 2019 CHARLIE BISS	
Project: 2x New Build Dwelling Houses	
Title: Block Plan	
Site: Land adjacent to 24-30 Boscombe Avenue, Leyton E10 6HY	
Date: 15/07/24	Scale: 1:500
Drawing Number: 002 02	Revision Number: