


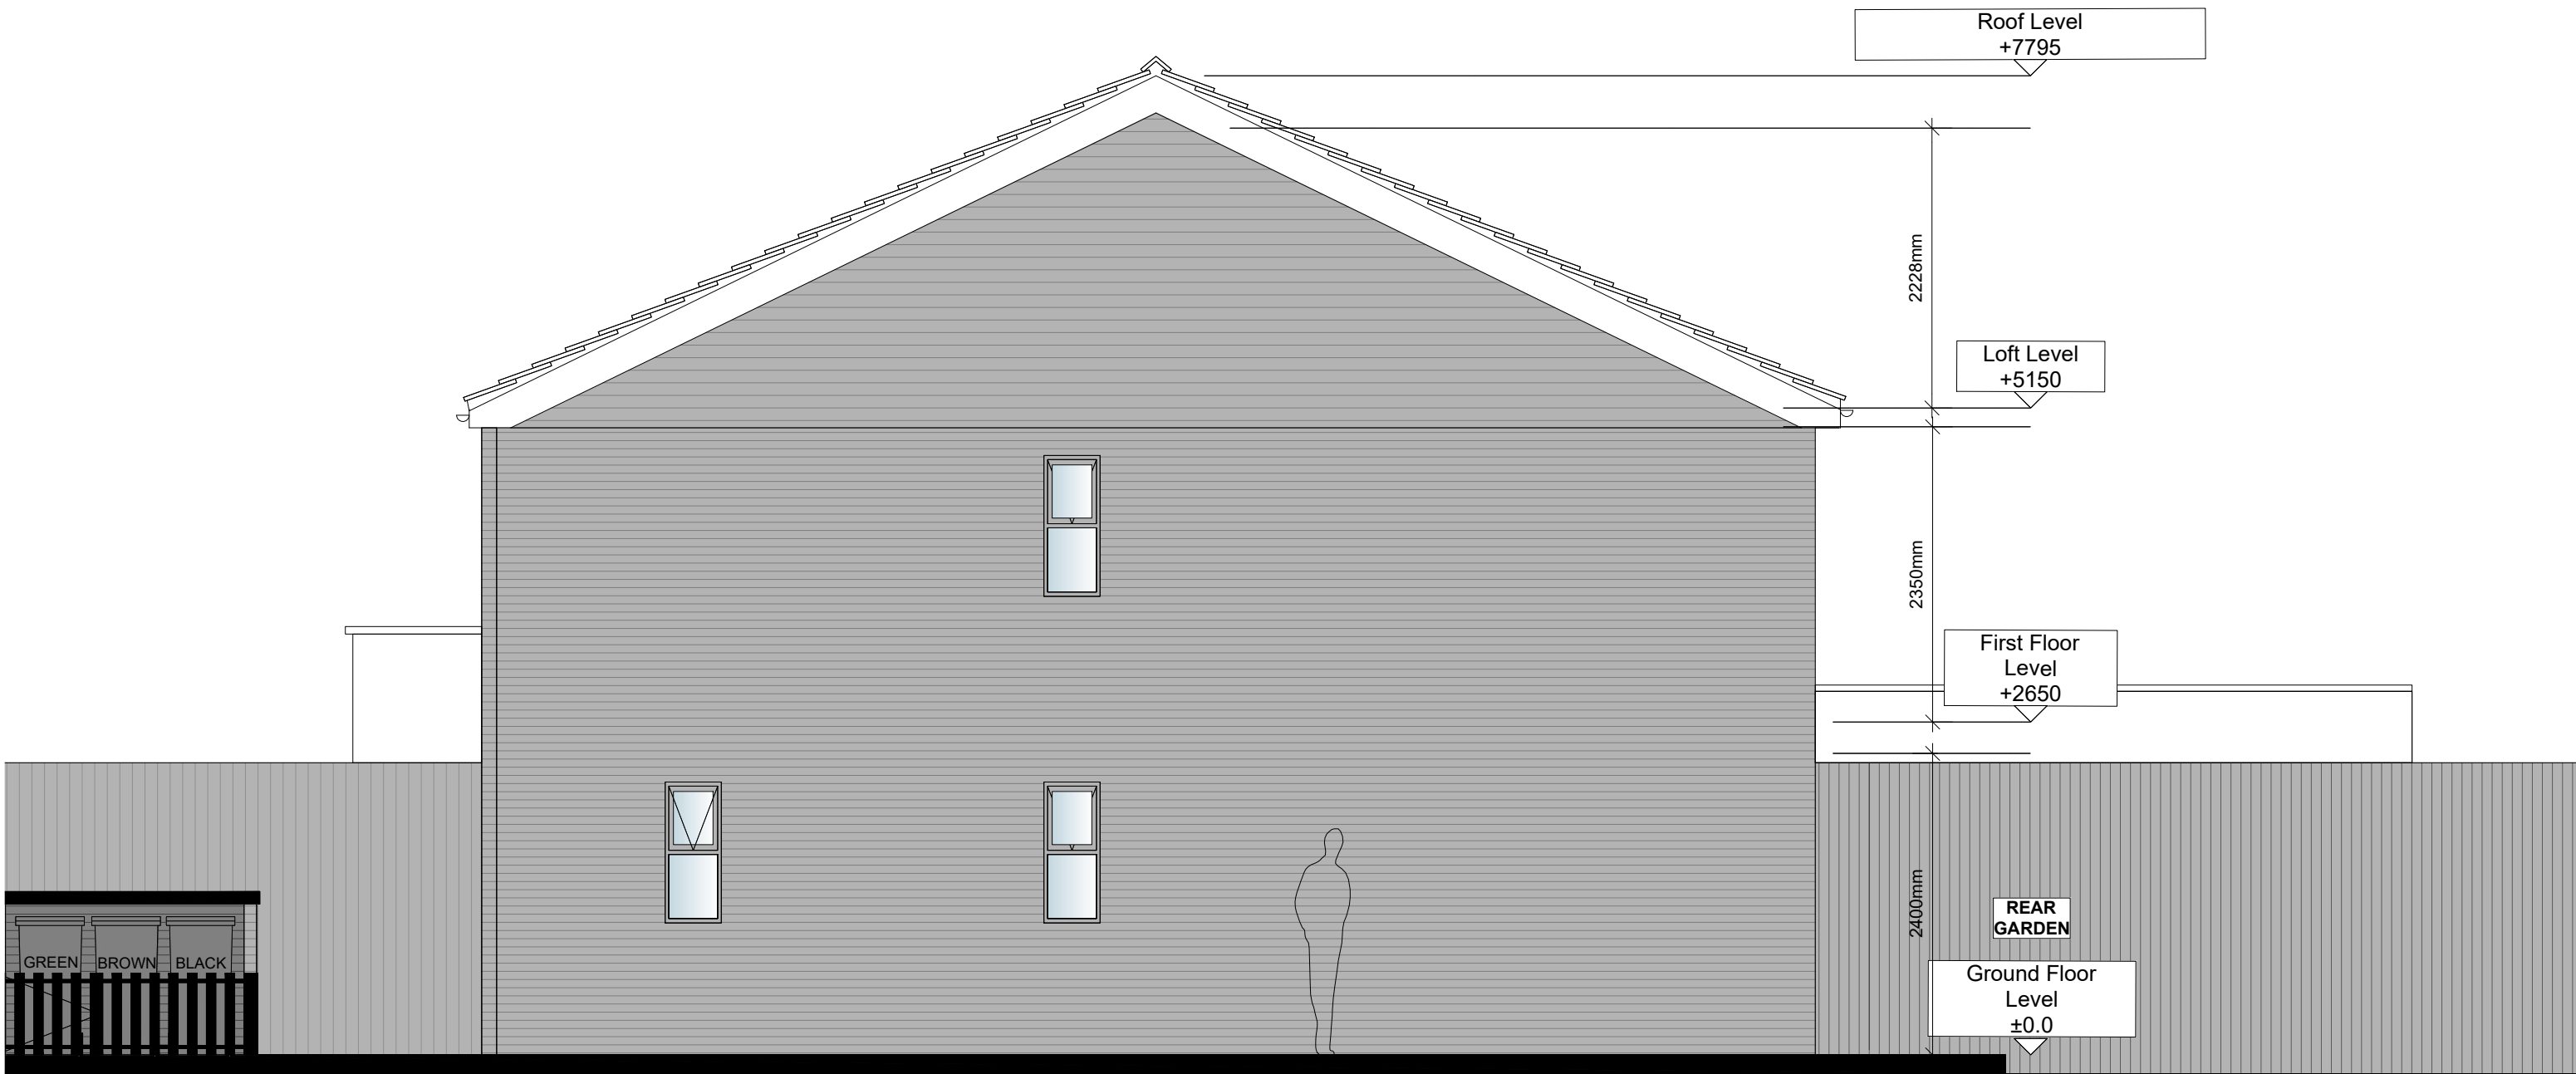


ALL DIMENSIONS APPROXIMATE

SCHEME DESIGN SUBJECT TO
STRUCTURAL ENGINEER /SERVICES ENGINEER,
& PLANNERS COMMENT

PLANNING

| A | 05/03/25 | Windows amended | LF |
-
| B | 30/06/25 | Inhabited loft entirely removed | LF |
-

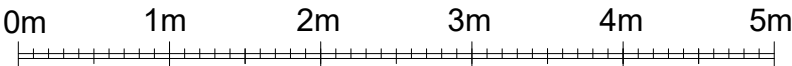

CBA

CHARTERED ARCHITECT

Tel - 07771 887 691 - e-mail - charlie.biss@btinternet.com

© 2019 CHARLIE BISS

project Land adjacent to 24-30 Boscombe Av. Leyton E10 6HY	date 05/02/25	scale 1:50@A3	drawn LF
	drwg. no TSC_212		rev. -

ALL RIGHTS RESERVED

CHECK ALL DIMENSIONS ON SITE