

Rev	Description	Date	Issued	Checked
P01	Planning Issue	21/02/2024	LS	SM

Project status  
Planning Issue


GENERAL NOTES:

This drawing is not for construction and is for information purposes only. Contractor to provide detailed design and construction information. This drawing is to be read in conjunction with all relevant architects' and engineers' drawings and specifications. Drawings to be read in line with the approved inspectors plan check and all dimensions to be checked on site with any discrepancies reported to the architect.


OS information no accurate and not to be used for measurements.

Dowen Farmer Architects Ltd is incorporated in England & Wales. Company registration number 10861309.


Application Boundary

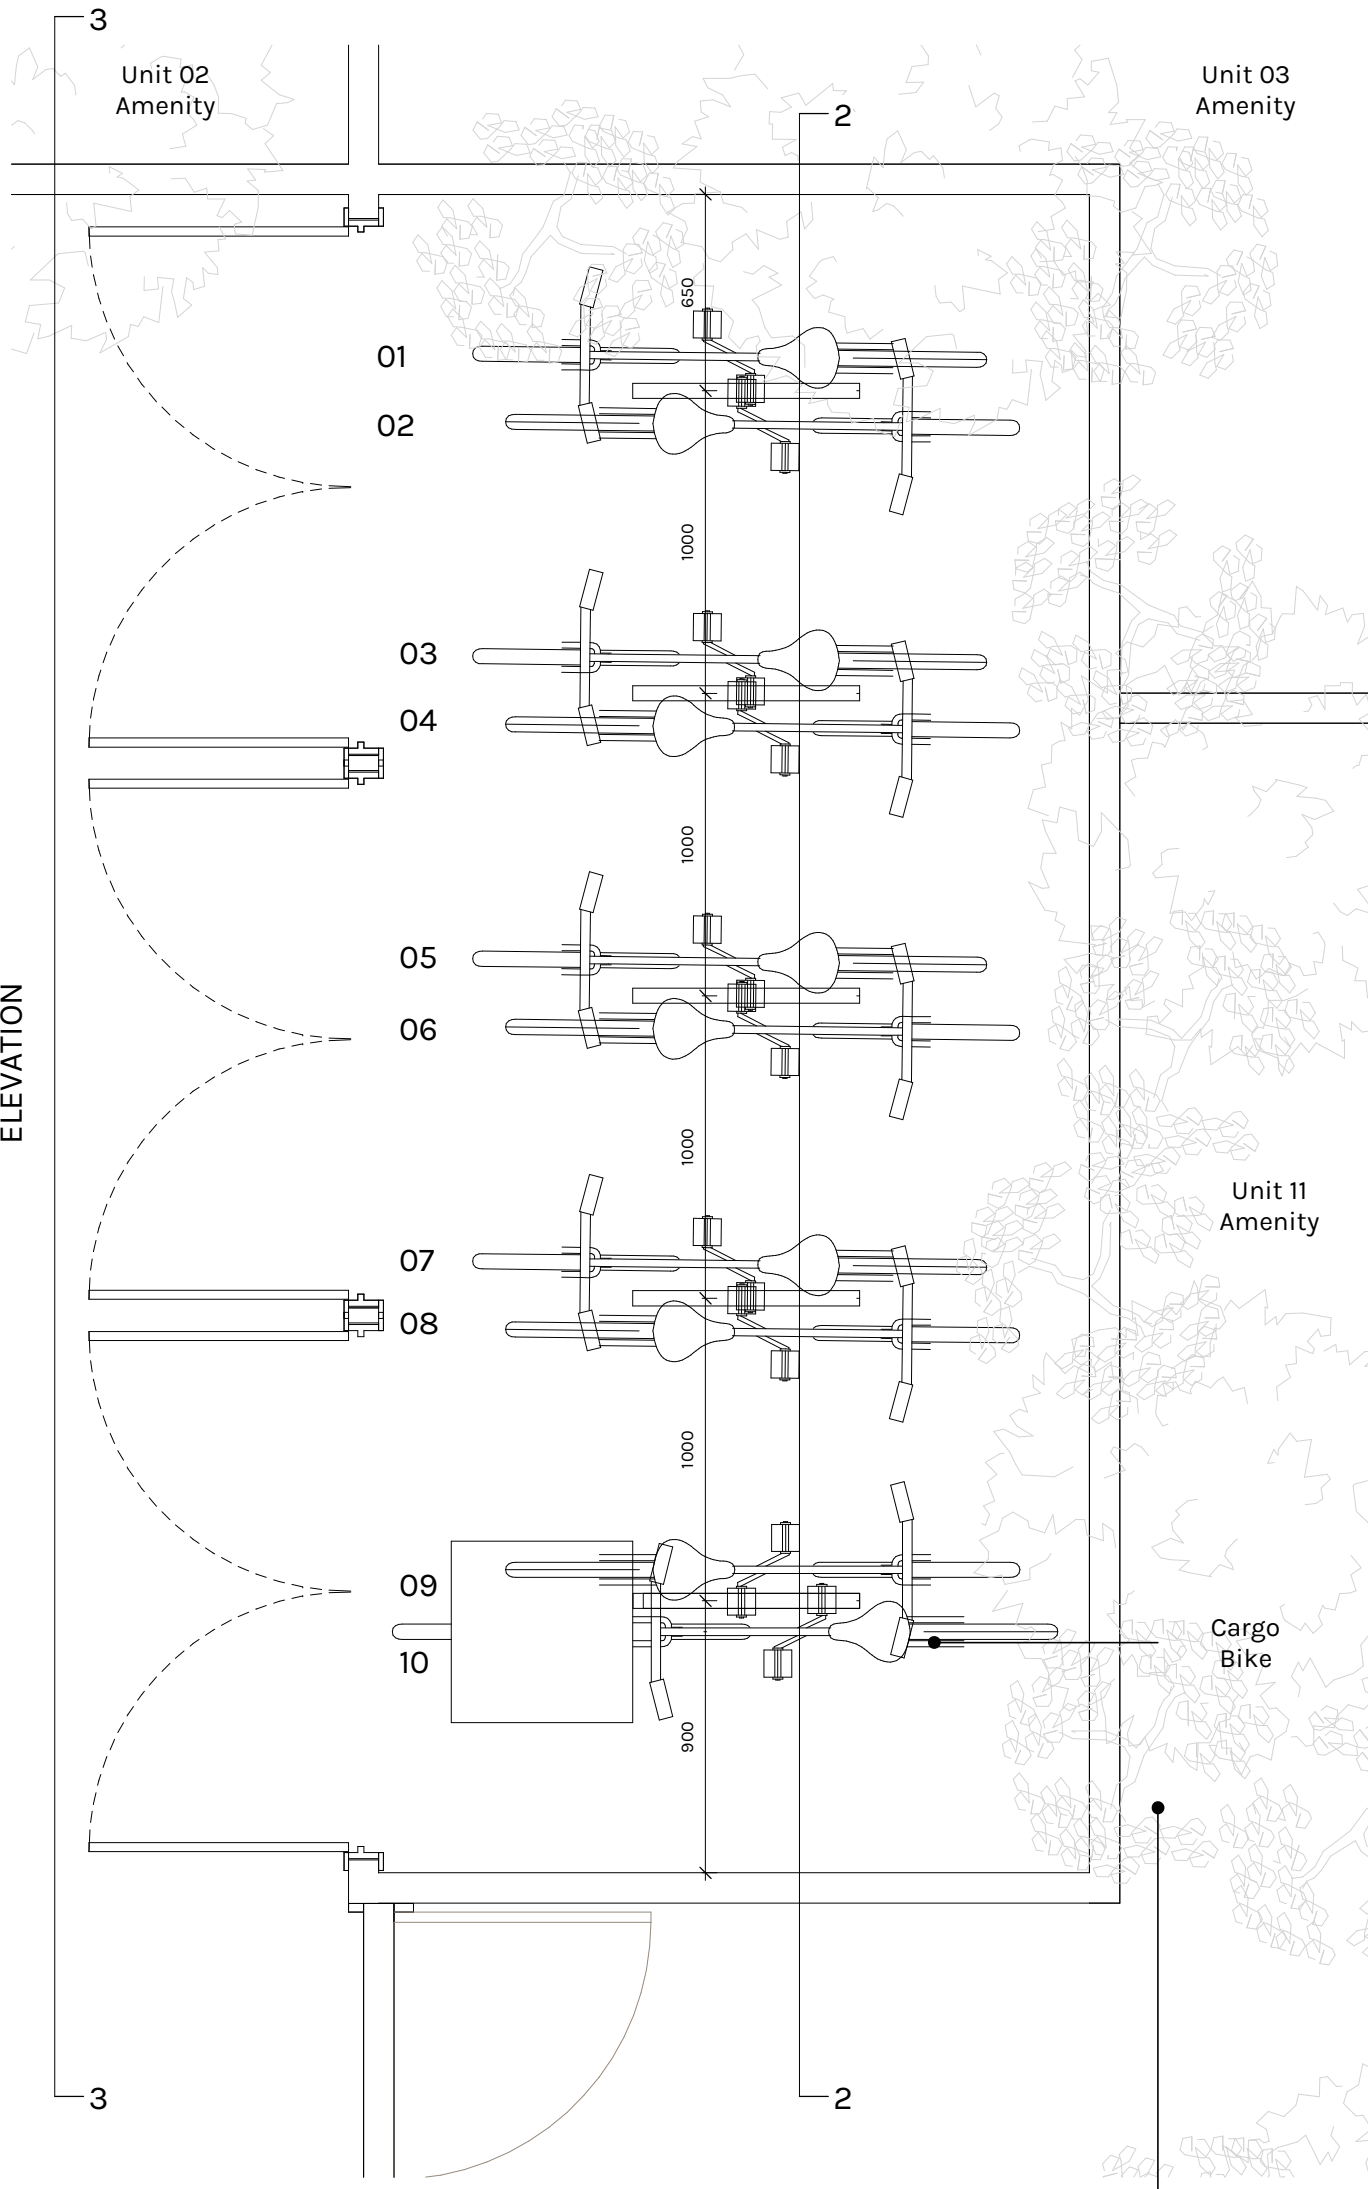

1 Proposed Cycle Store 2 Plan  
1:25

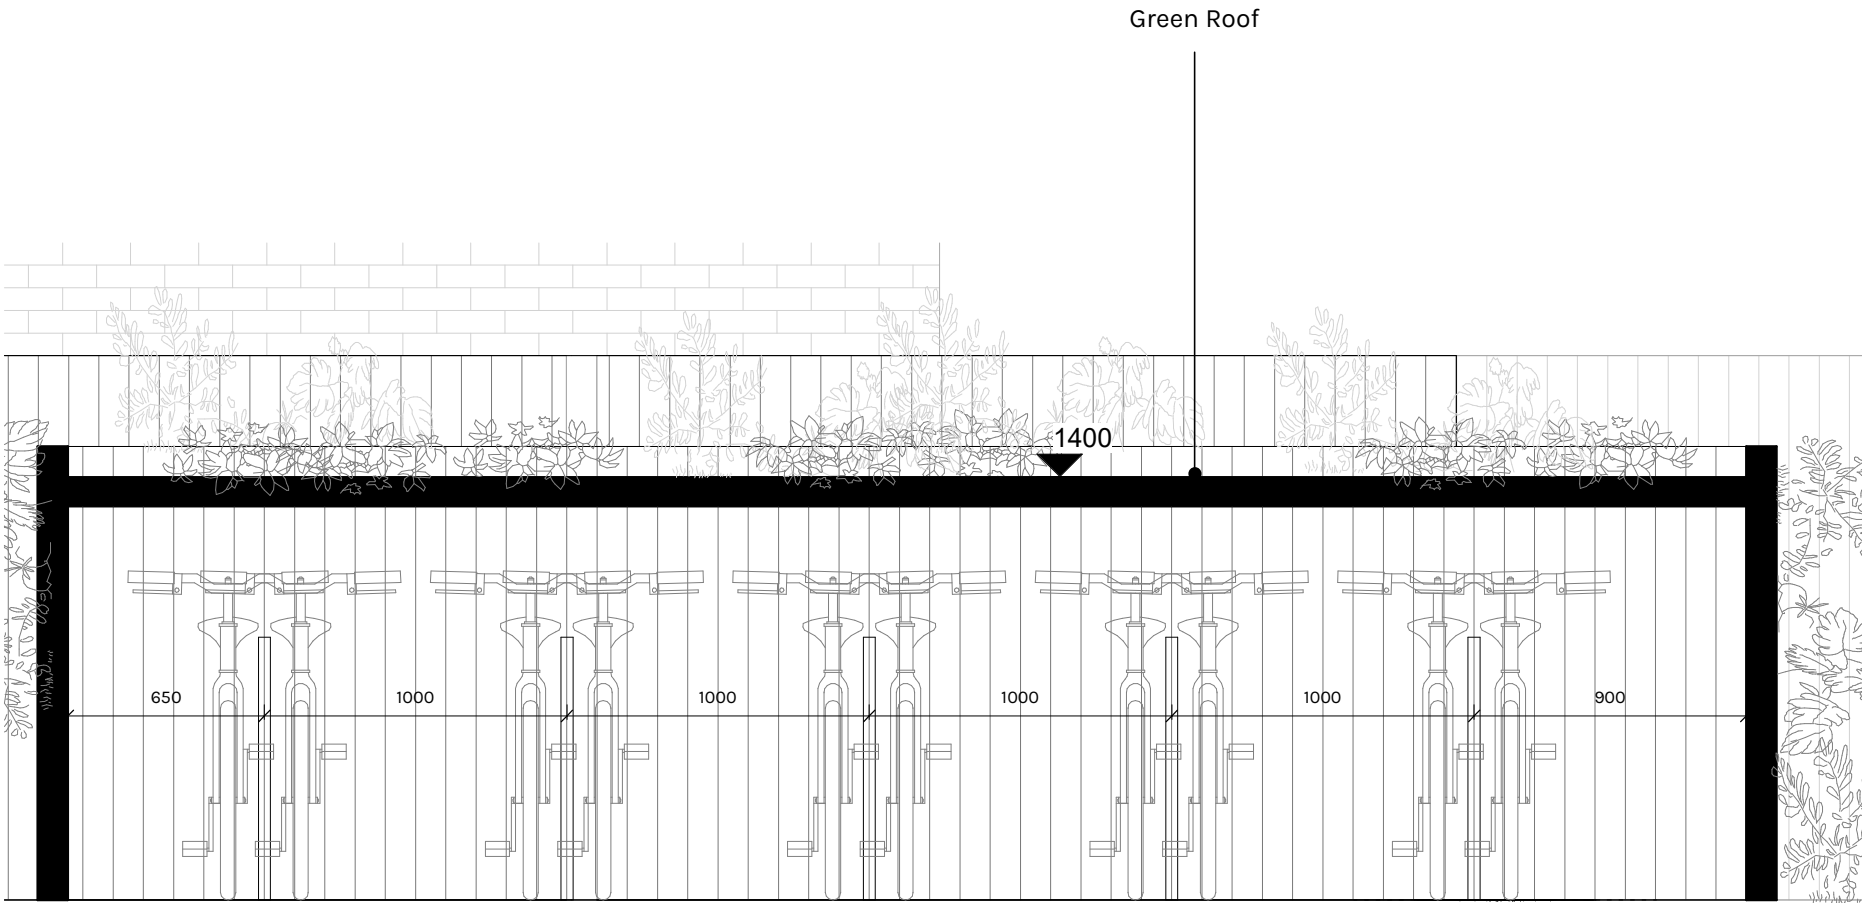

2 Proposed Cycle Store 2 Long Section  
1:25

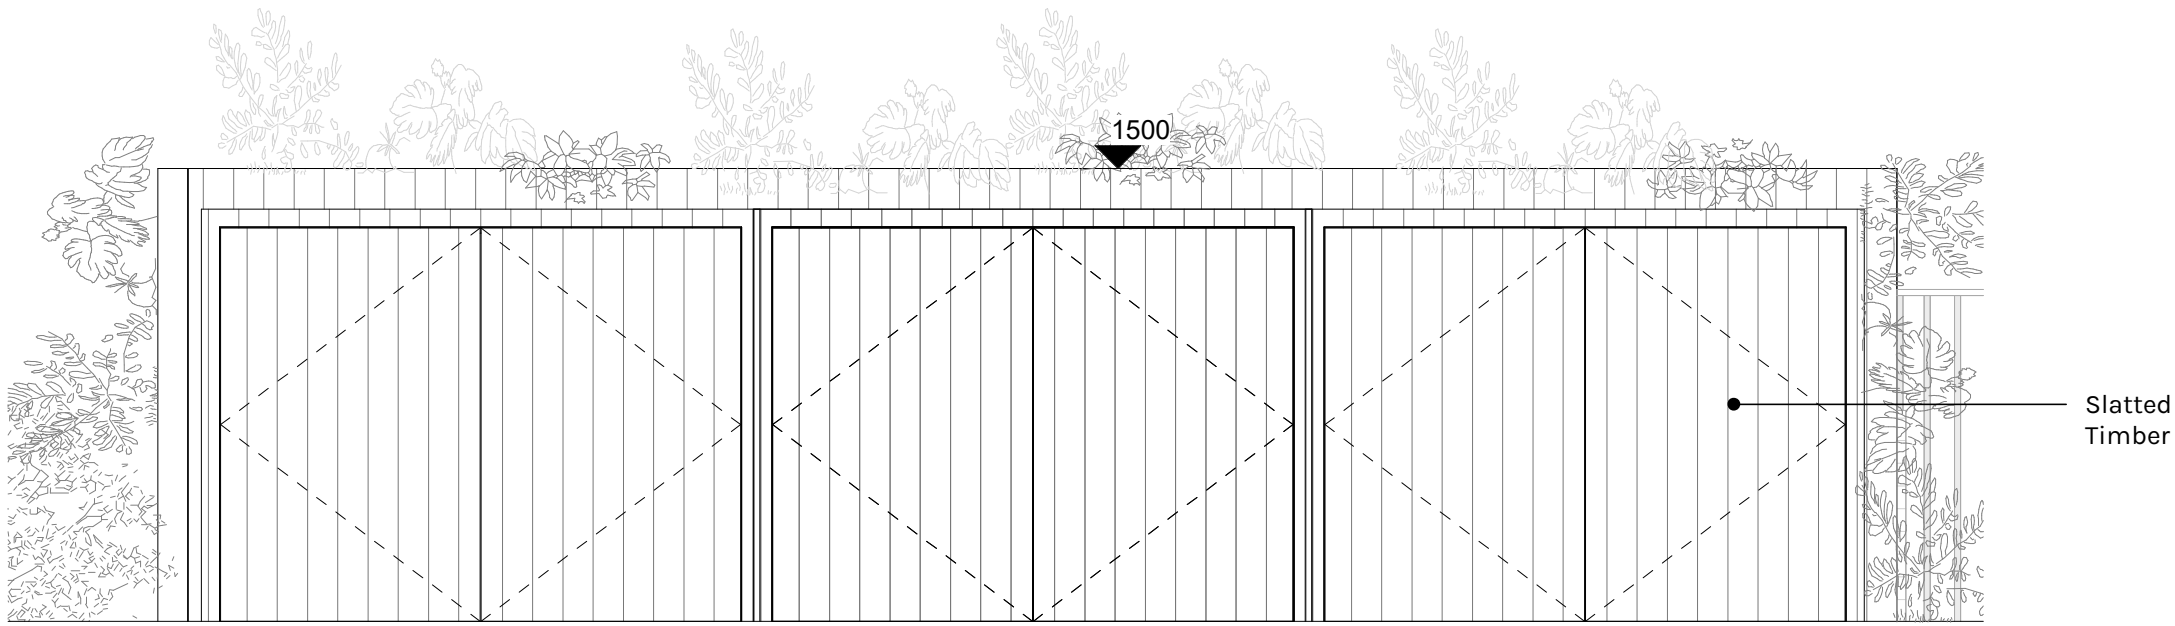

3 Proposed Cycle Store 2 Elevation  
1:25

