

GENERAL NOTES  
 1. DO NOT SCALE – DIMENSIONS GOVERN.  
 2. ALL DIMENSIONS ARE IN MILLIMETERS UNLESS STATED OTHERWISE.  
 3. FARRELLS SHALL BE NOTIFIED OF ANY DISCREPANCIES IN WRITING.  
 4. REFER TO FARRELLS' DISCLAIMER AND CONDITIONS OF USE WHEN REFERRING TO INFORMATION ISSUED ELECTRONICALLY.  
 5. COPYRIGHT AND ALL MORAL RIGHTS IN THE INFORMATION REMAINS WITH FARRELLS.

DRAWING NOTES

NOTE


PO2	05.06.2025	Planning Amendments
PO1	21.01.2026	Draft Planning Issue
REV	DATE	DESCRIPTION

# FARRELLS

44 (0)20 7258 34 33  
 7 Hatton Street  
 London NW8 8PL  
 www.farrells.com

PROJECT  
**817-823 Forest Road**

STAGE  
**04**

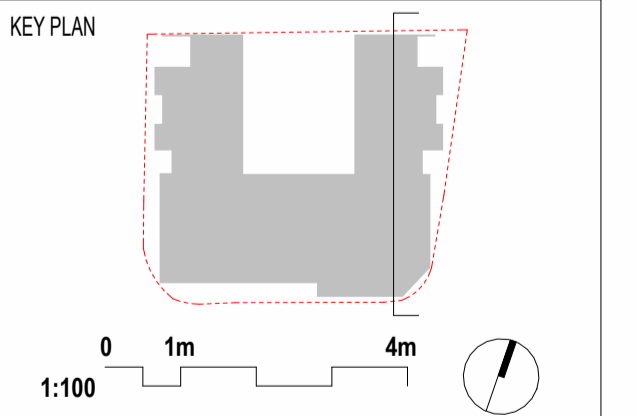

DRAWING TITLE  
**Proposed Section B-B**

DRAWING INFORMATION  
 SCALE: As indicated @ A1  
 STATUS: FOR INFORMATION

DRAWN	JK	APPROVED	ET
CHECKED	ET	DATE	January 2026
STAGE	04	REVISION	PO2

DRAWING REFERENCE  
**FOR001-FAR-PL-118**



PRINT SCALE CHECK SWM SEGMENTS