



1 North Site Elevation
05106 SCALE 1:200




2 West Site Elevation
05106 SCALE 1:200

GENERAL NOTES
 1. DO NOT SCALE – DIMENSIONS GOVERN.
 2. ALL DIMENSIONS ARE IN MILLIMETERS UNLESS STATED OTHERWISE.
 3. FARRELLS SHALL BE NOTIFIED OF ANY DISCREPANCIES IN WRITING.
 4. REFER TO FARRELLS' DISCLAIMER AND CONDITIONS OF USE WHEN REFERRING TO INFORMATION ISSUED ELECTRONICALLY. COPYRIGHT AND ALL MORAL RIGHTS IN THE INFORMATION REMAINS WITH FARRELLS.

DRAWING NOTES

REV	DATE	DESCRIPTION
P03	05.06.2025	Planning Amendments
P02	18.02.2026	GA Plans For Information
P01	21/01/2026	Draft Planning Issue

PROJECT
817-823 Forest Road

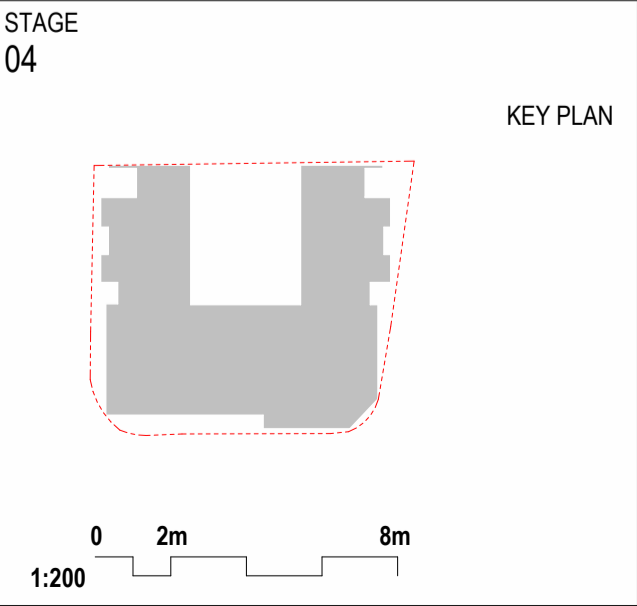

DRAWING TITLE Proposed Site Elevations	
DRAWING INFORMATION SCALE As indicated @ A1	
DRAWN JK	APPROVED
CHECKED ET	DATE February 2026
STAGE 04	REVISION P03
DRAWING REFERENCE 1109-DFA-PL-119	

PRINT SCALE CHECK: 5MM SEGMENTS

© FARRELLS 2026