
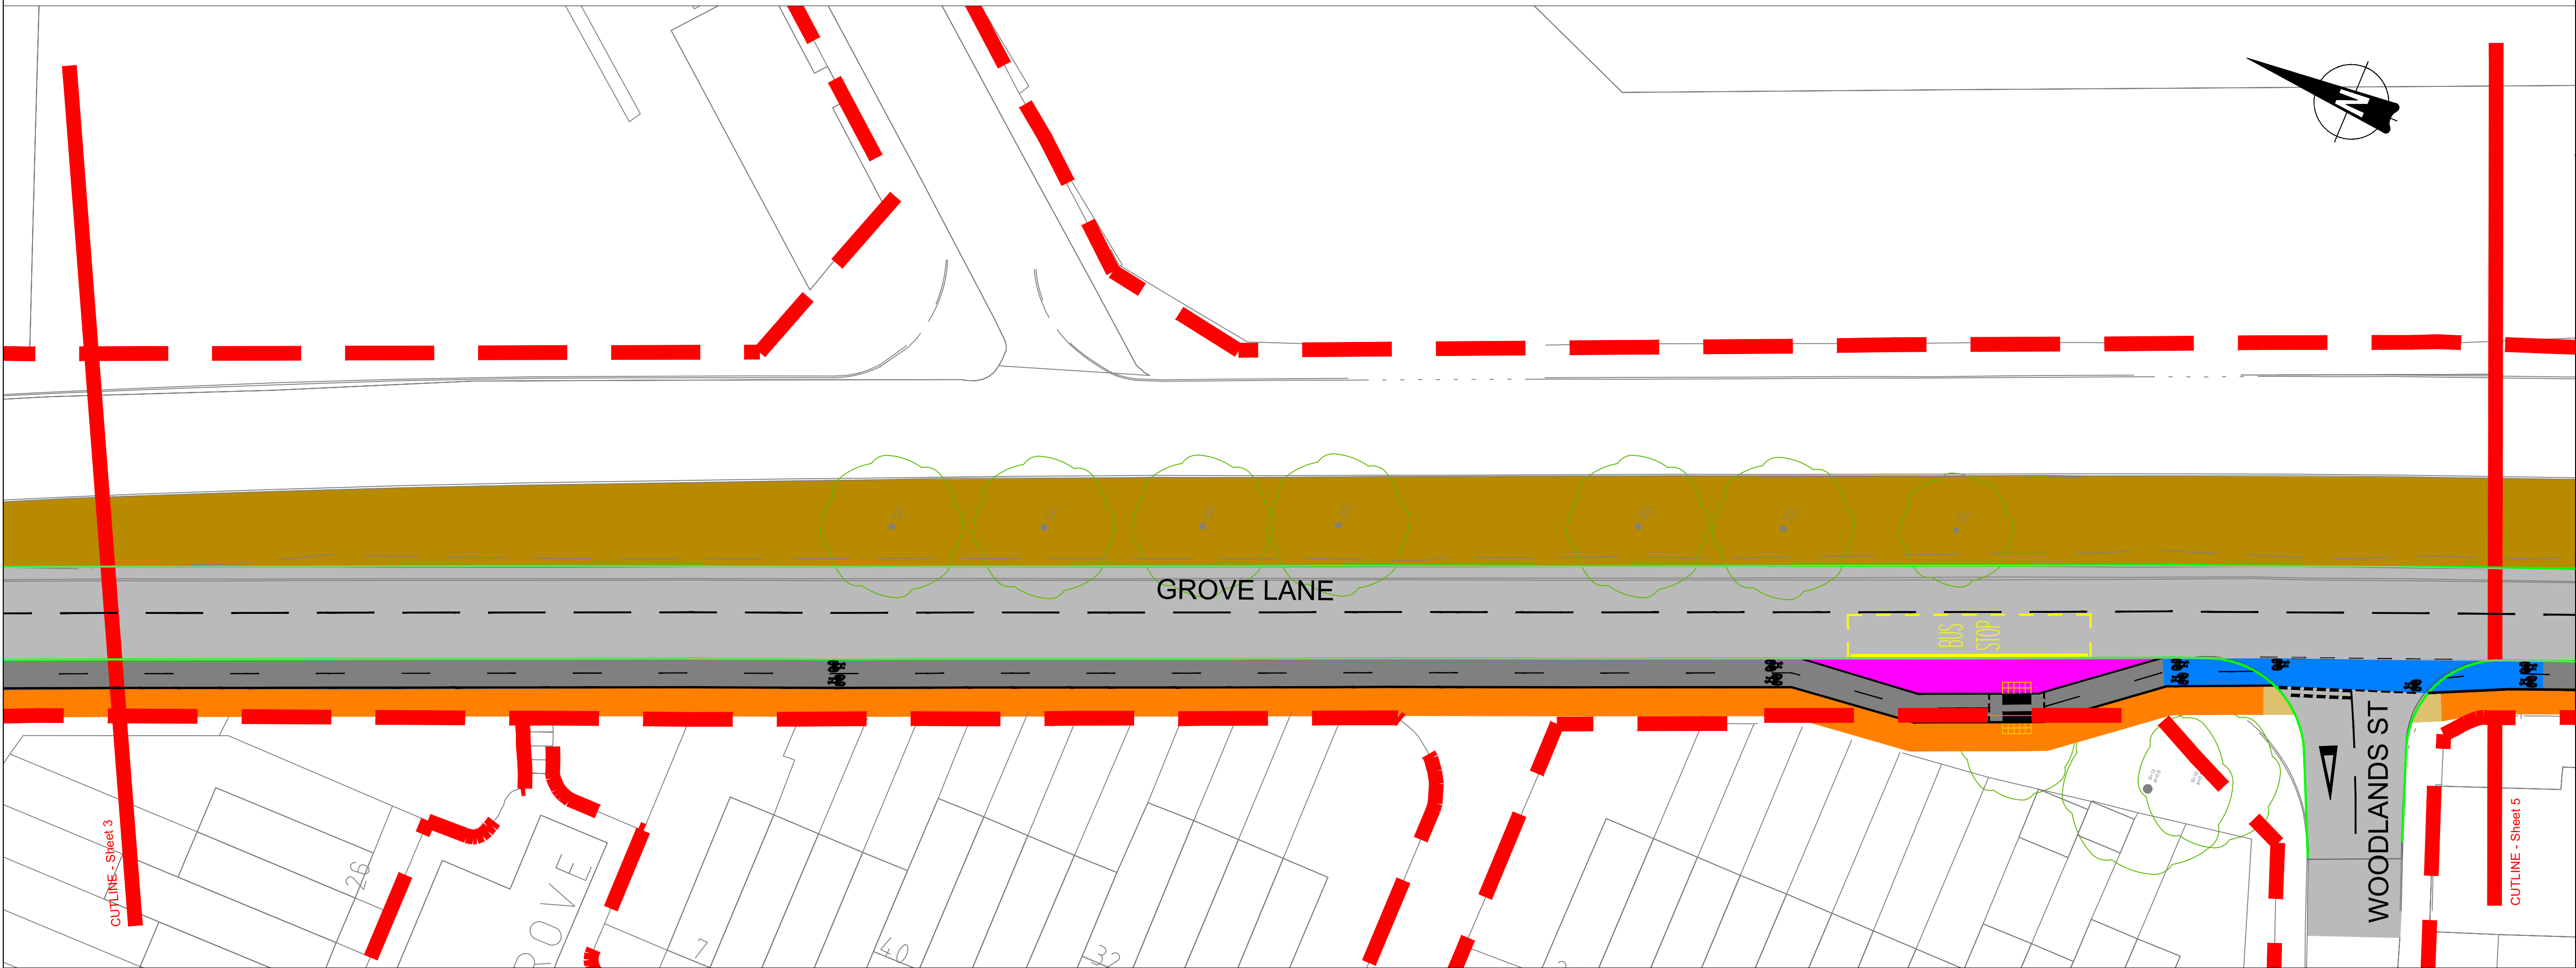


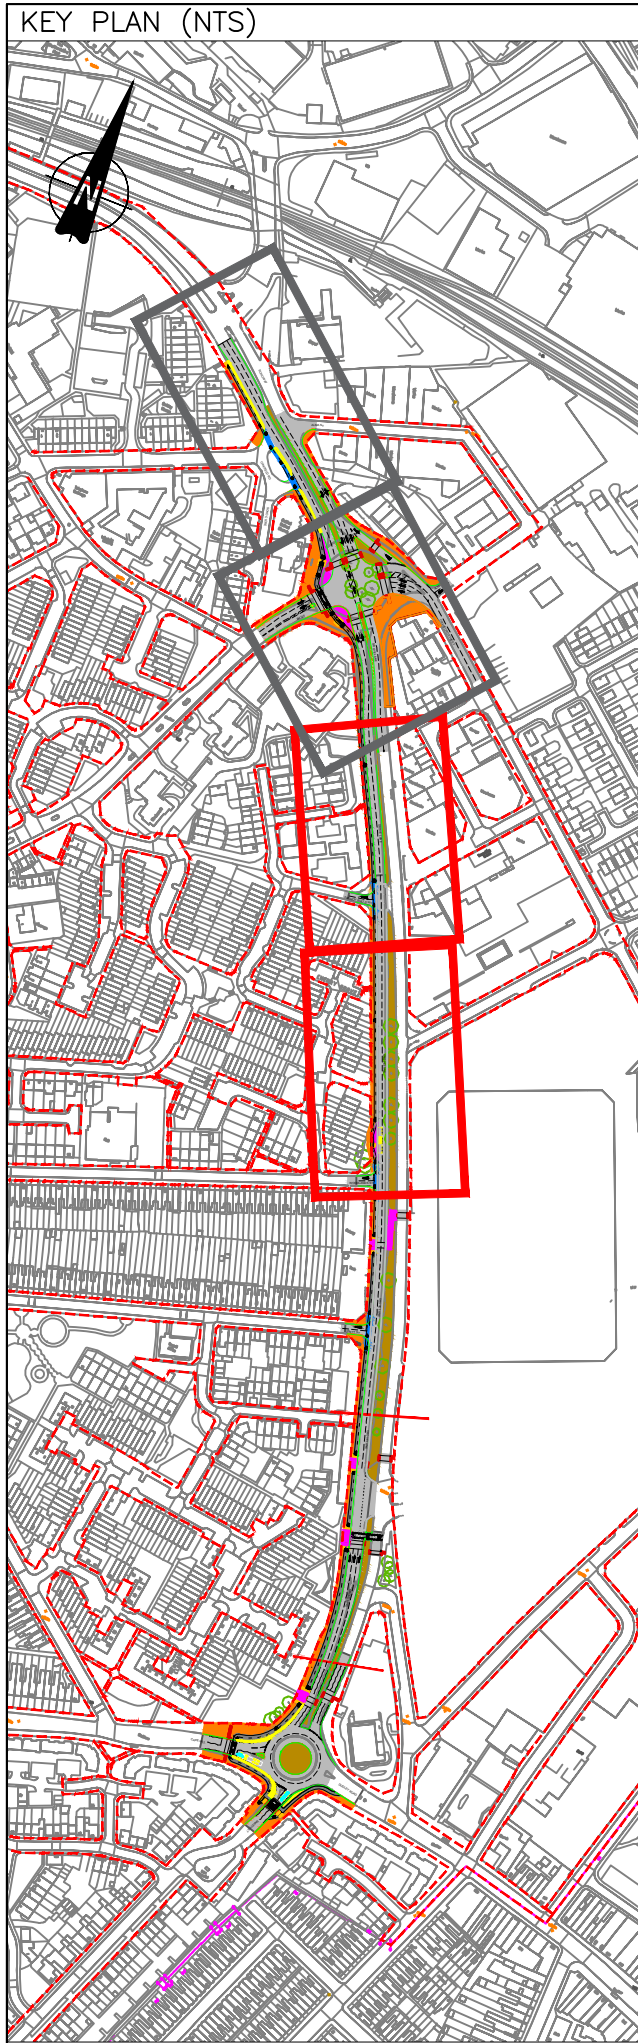

© Crown copyright and database rights 2012
Ordnance Survey Licence No AC0000824500

IMPORTANT
The Contractor will be responsible for setting out the work. All dimensions must be obtained from or checked on site. Figured dimensions to be used in preference to scale.

KEY

- Cycleway (route)
- Footway
- Shared Pedestrian/ Cycle Area
- Highway Boundary



ASSISTANT DIRECTOR HIGHWAYS
Mervyn Bartlett
Sandwell Council House
Freeth Street Oldbury
West Midlands B69 3DE
E-mail: Highways@sandwell.gov.uk

PROJECT
GROVE LANE CYCLEWAY

LOCATION
GROVE LANE,
SMETHWICK

DRAWING TITLE
CONSULTATION PLAN
SHEET 3 OF 5

SCALE	1:250m
ISSUED BY	S.CHADWICK
DATE	MARCH 2025
DRAWN BY	JF
DRAWING No	43632 S/1