


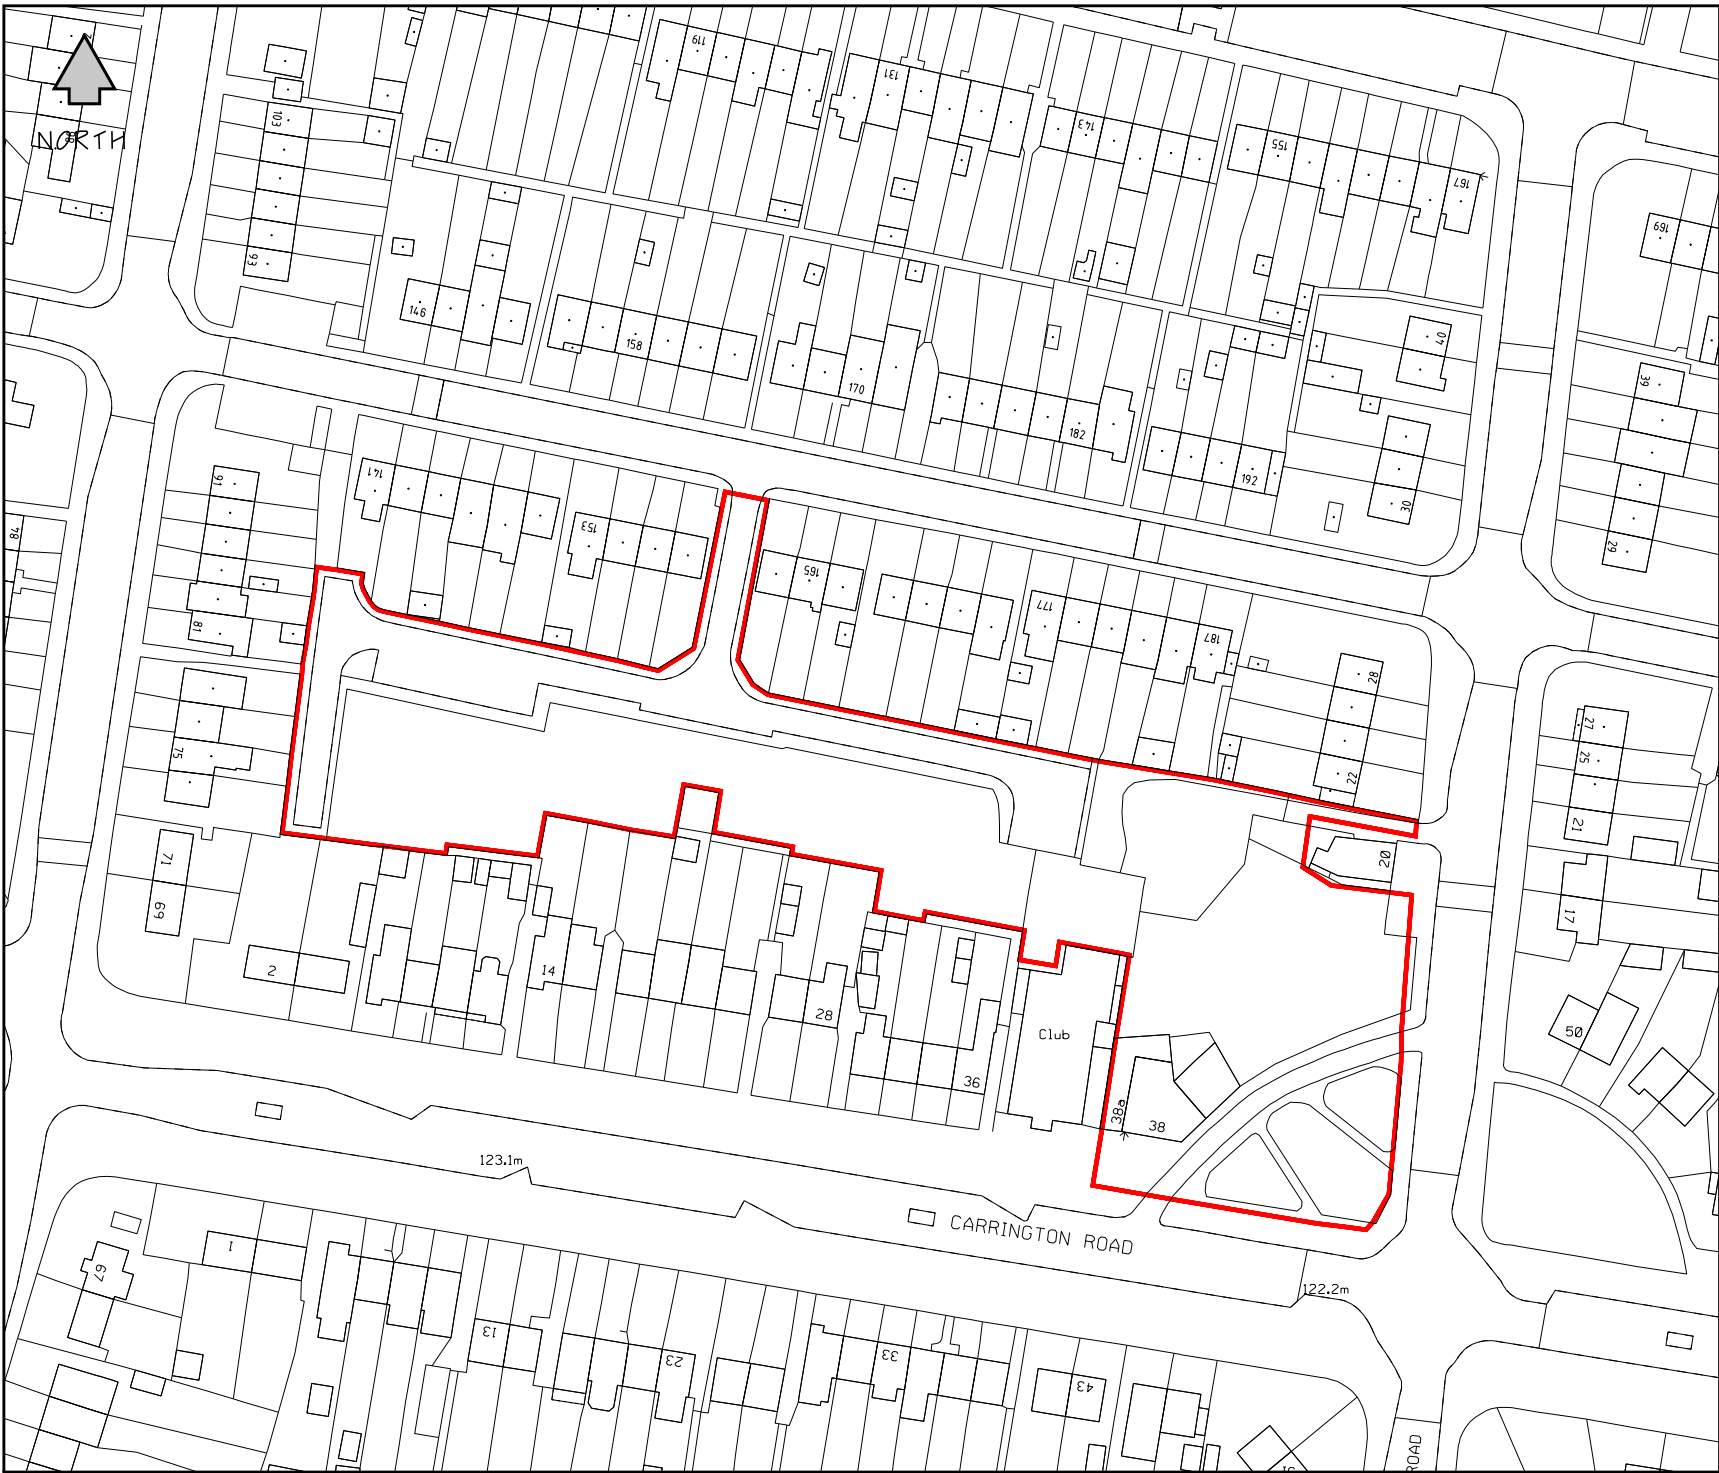

REGENERATION AND PLANNING
STRATEGIC ASSET MANAGEMENT

LEGEND

DESCRIPTION

LAND AT
FRIARDALE CLOSE &
SCHOOL ROAD
WEDNESBURY

AREA

7824.6 M2 9358.5 Y2

PLAN NUMBER

SAM/42800/009

SANDWELL

SP0095SE

TERRIER

38

SCALE

1:1250

CENTROID

400812/295009

DRAWN

DM

DATE

16 - JUN - 2025

THIS MAP IS BASED UPON ORDNANCE SURVEY MATERIAL WITH
THE PERMISSION OF ORDNANCE SURVEY ON BEHALF OF THE
CONTROLLER OF HER MAJESTY'S STATIONERY OFFICE

©CROWN COPYRIGHT

UNAUTHORISED REPRODUCTION INFRINGES CROWN COPYRIGHT
AND MAY LEAD TO PROSECUTION OR CIVIL PROCEEDINGS

SANDWELL MBC
LICENCE NO 100032119
2025