

Rev	Description	Date	Issued	Checked
P01	Planning Issue	21/02/2024	LS	SM
P06	Information Update	19.11.25	LS	TF

Project status

Planning Issue

GENERAL NOTES:

This drawing is not for construction and is for information purposes only. Contractor to provide detailed design and construction information. This drawing is to be read in conjunction with all relevant architects' and engineers' drawings and specifications. Drawings to be read in line with the approved inspectors plan check and all dimensions to be checked on site with any discrepancies reported to the architect.


OS information no accurate and not to be used for measurements.

Downen Farmer Architects Ltd is incorporated in England & Wales. Company registration number 10861309.

Landscape design by Match Landscape Architects
Application Boundary

GROVE ROAD

GROVE ROAD

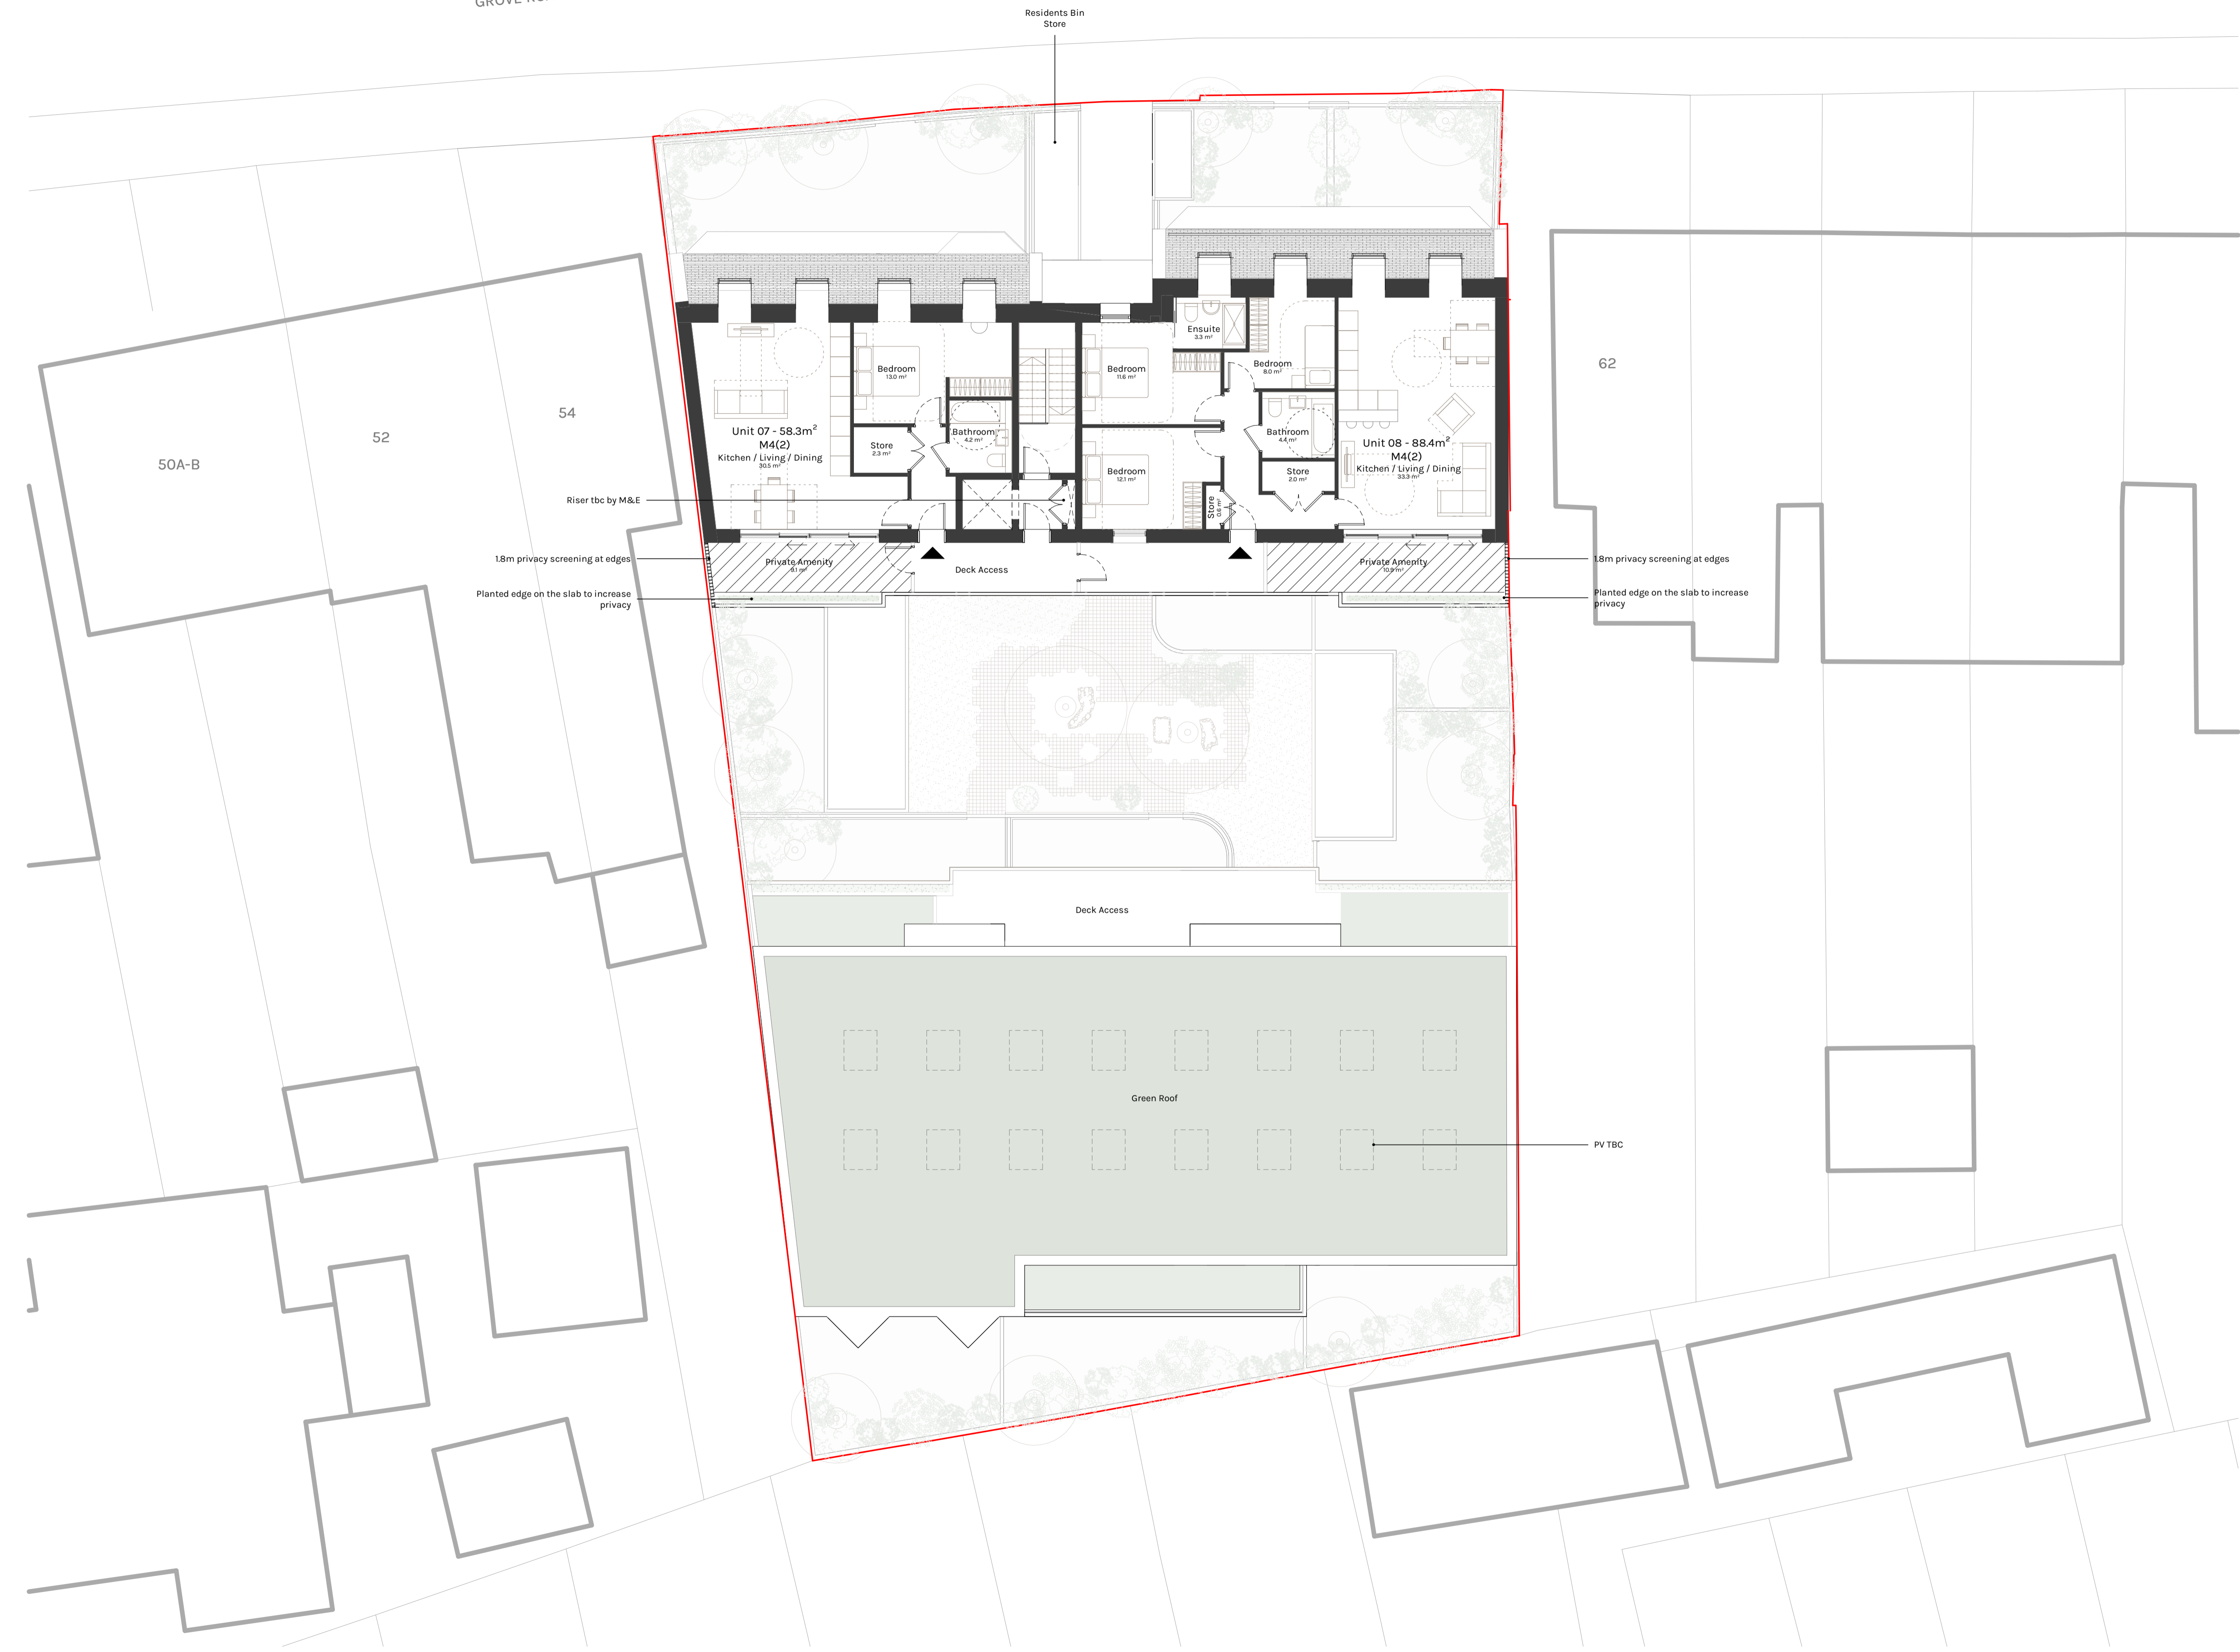

1 Second Floor Plan
1:100

