

Material

- 1 - Red / Pink Railings to Compliment Brickwork
- 2 - Red / Pink Running Bond Brickwork
- 3 - Pronounced Coping - Red / Pink (to match Solder Coursing)
- 4 - Metal Louvre
- 5 - Pale Red / Pink Soldier Course Banding (Flush)
- 6 - Window Frames / Doors (colour to match railings)
- 7 - Dark Red / Pink Curtain Walling
- 8 - Low Brick Garden Wall with 1.1m High Railing & Private Gate
- 9 - Pale Red / Pink Soldier Coursing Brick Band / Concrete / Render
- 10 - Red / Pink Brick Running Bond Brickwork (Recessed / Flush)
- 11 - Recessed Brick Panel - Red / Pink Running Bond Brickwork
- 12 - Red / Pink Metal Cladding
- 13 - Red / Pink Balcony Sperator to Compliment Brickwork



1 Commercial Arch Elevation
SCALE 1:25

GENERAL NOTES
 1. DO NOT SCALE - DIMENSIONS GOVERN.
 2. ALL DIMENSIONS ARE IN MILLIMETERS UNLESS STATED OTHERWISE.
 3. FARRELLS SHALL BE NOTIFIED OF ANY DISCREPANCIES IN WRITING.
 4. REFER TO FARRELLS' DISCLAIMER AND CONDITIONS OF USE WHEN REFERRING TO INFORMATION ISSUED ELECTRONICALLY.
 5. COPYRIGHT AND ALL MORAL RIGHTS IN THE INFORMATION REMAINS WITH FARRELLS.

DRAWING NOTES

NOTE


P03	05.06.2025	Planning Amendments
P02	18.02.2026	GA Plans For Information
P01	21/01/2026	Draft Planning Issue
REV	DATE	DESCRIPTION

FARRELLS

7 Hatton Street
 London NW8 8PL
 +44 (0)20 7258 34 33
 www.farrells.com

PROJECT
 817-823 Forest Road

STAGE
 04

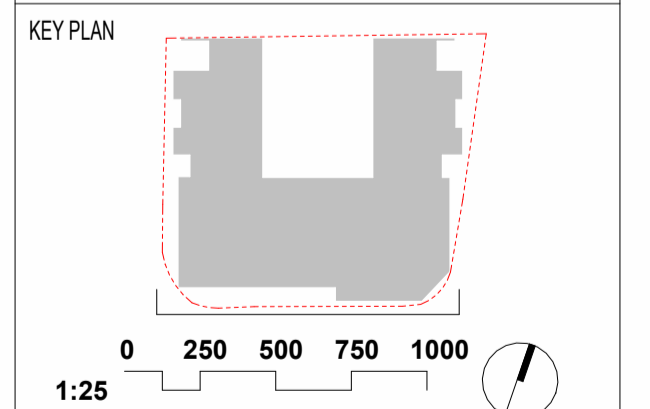


DRAWING TITLE
 Proposed Commercial Arch Elevation

DRAWING INFORMATION
 SCALE As indicated @ A1 STATUS FOR INFORMATION

DRAWN	JK	APPROVED	ET
CHECKED	ET	DATE	February 2026
STAGE	04	REVISION	P03

DRAWING REFERENCE
 FOR001-FAR-PL-116

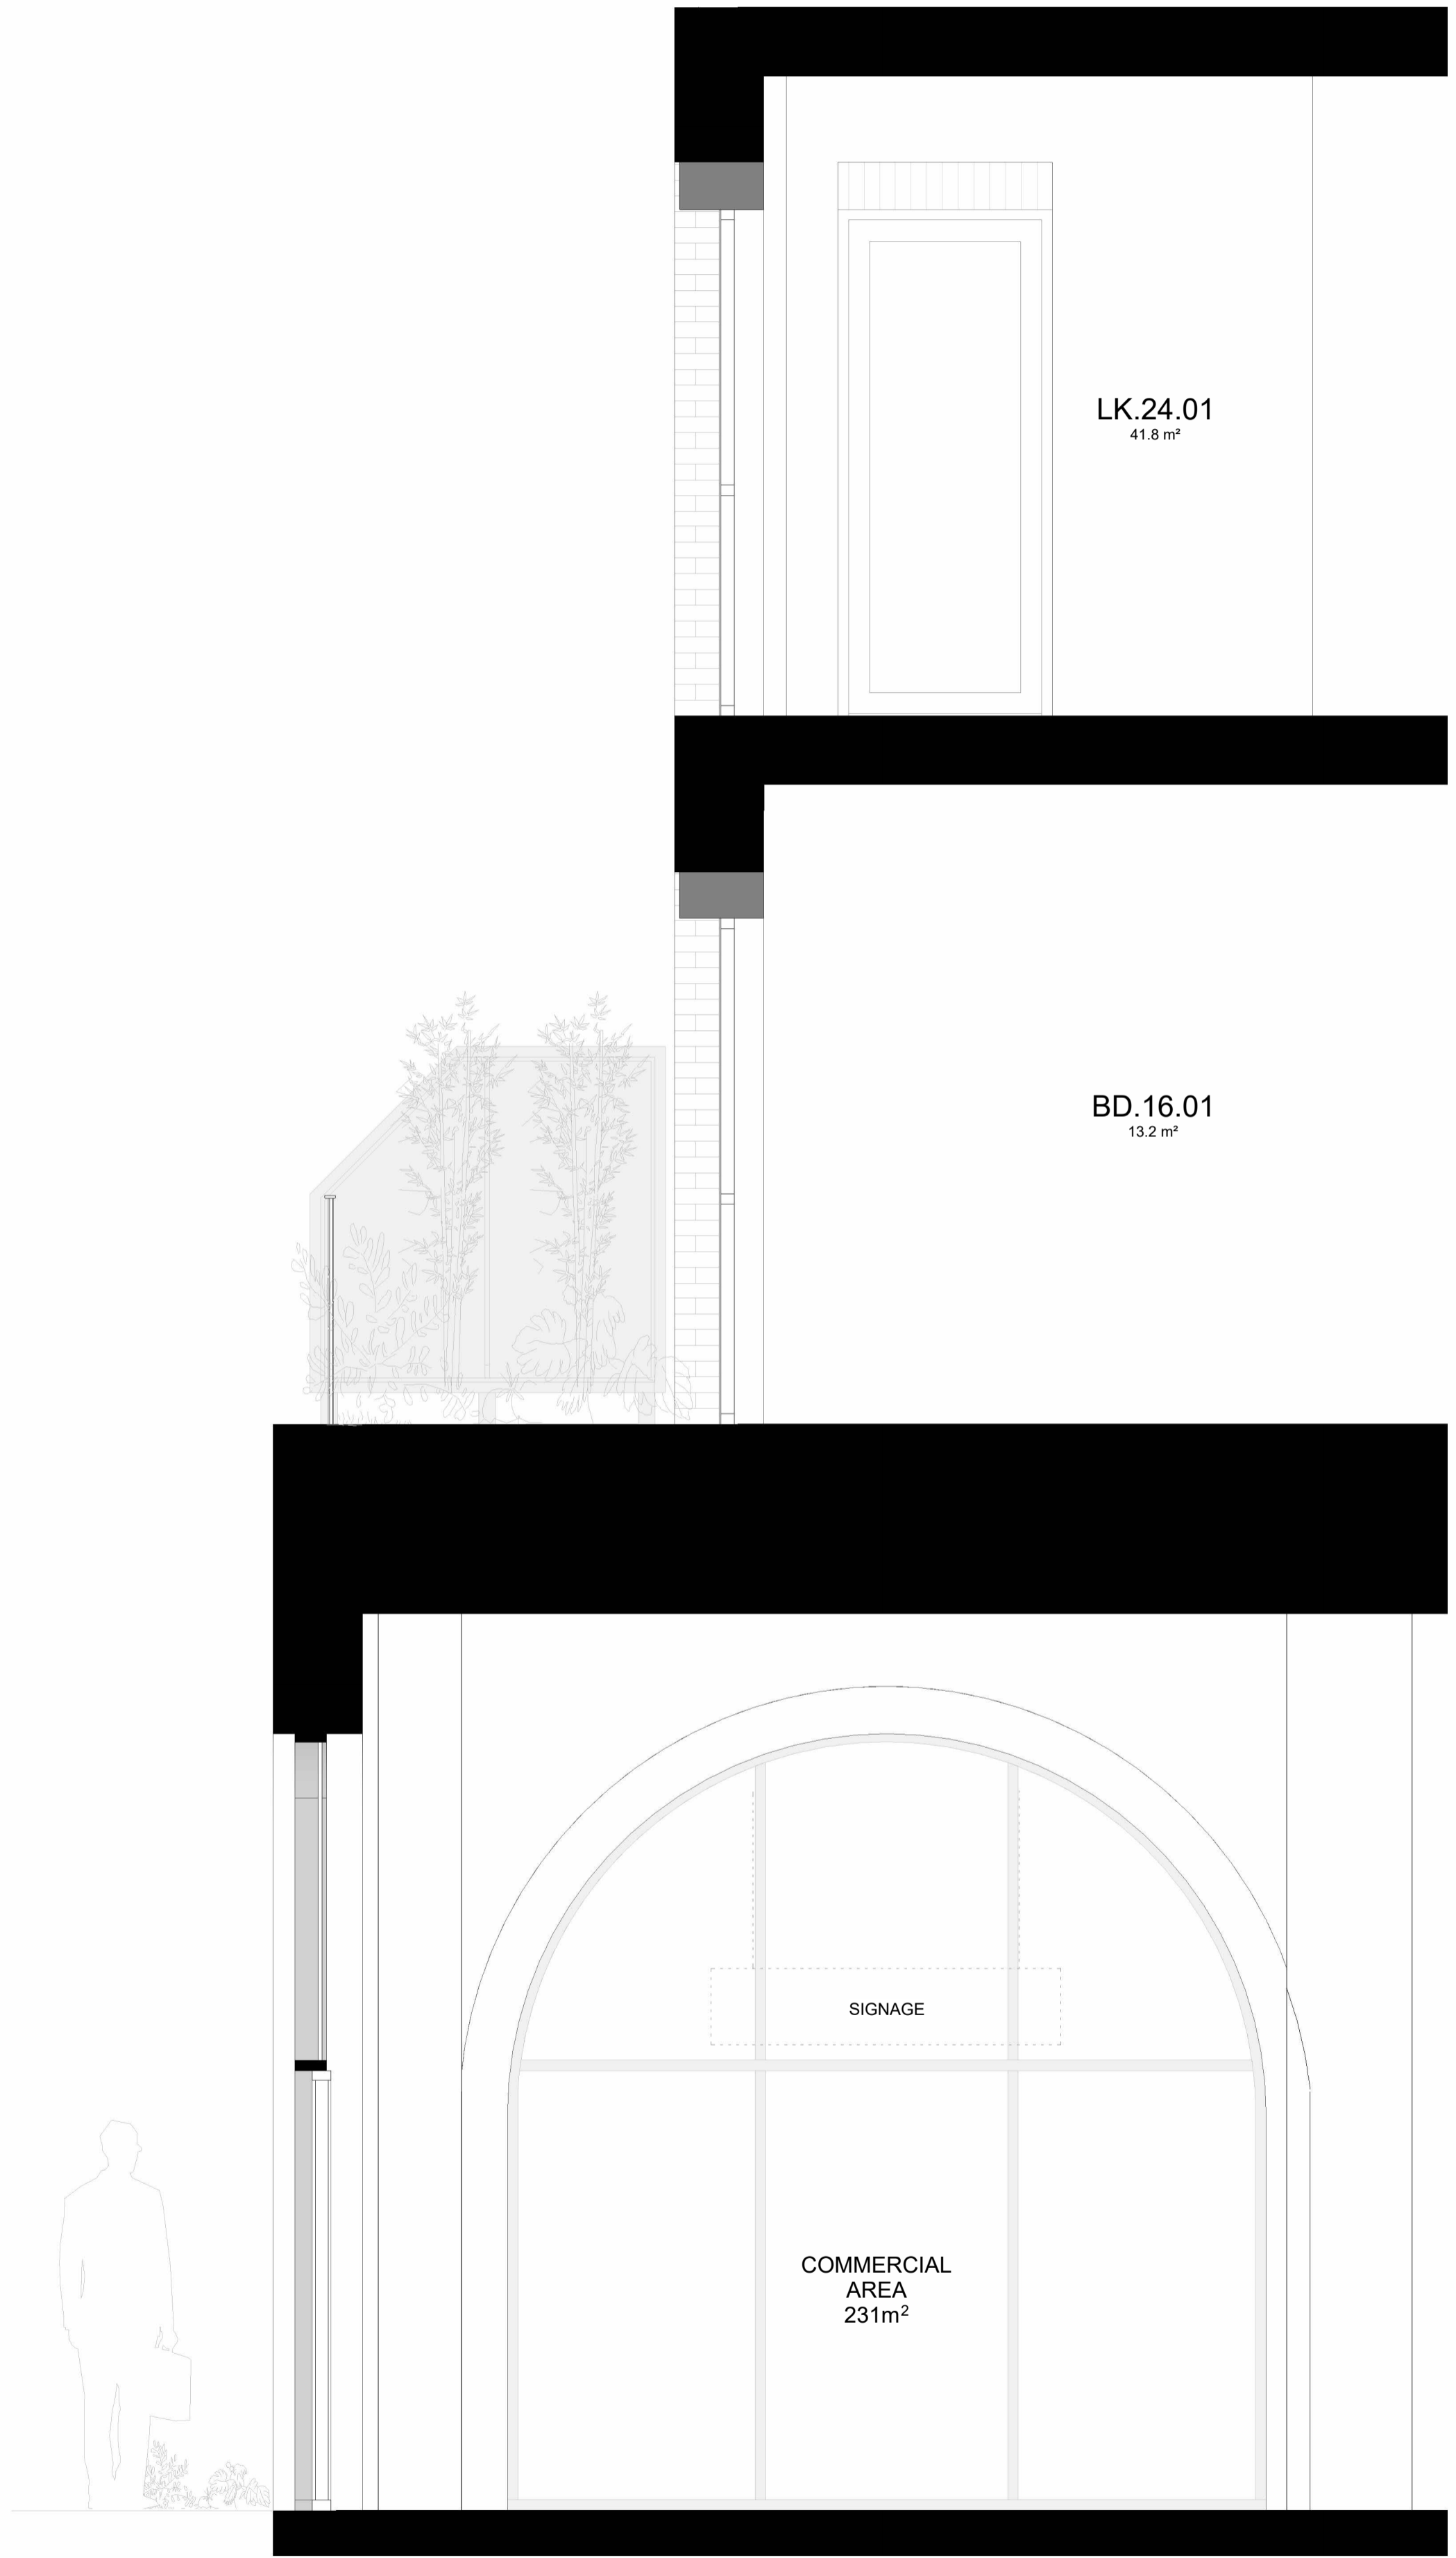

2 Commercial Arch Section
SCALE 1:25

PRINT SCALE CHECK SWM SEGMENTS