


GENERAL NOTES
 1. DO NOT SCALE - DIMENSIONS GOVERN.
 2. ALL DIMENSIONS ARE IN MILLIMETERS UNLESS STATED OTHERWISE.
 3. FARRELLS SHALL BE NOTIFIED OF ANY DISCREPANCIES IN WRITING.
 4. REFER TO FARRELLS' DISCLAIMER AND CONDITIONS OF USE WHEN REFERRING TO INFORMATION ISSUED ELECTRONICALLY.
 5. COPYRIGHT AND ALL MORAL RIGHTS IN THE INFORMATION REMAINS WITH FARRELLS.

DRAWING NOTES

NOTE

Jane Alkison Health & Wellbeing Centre

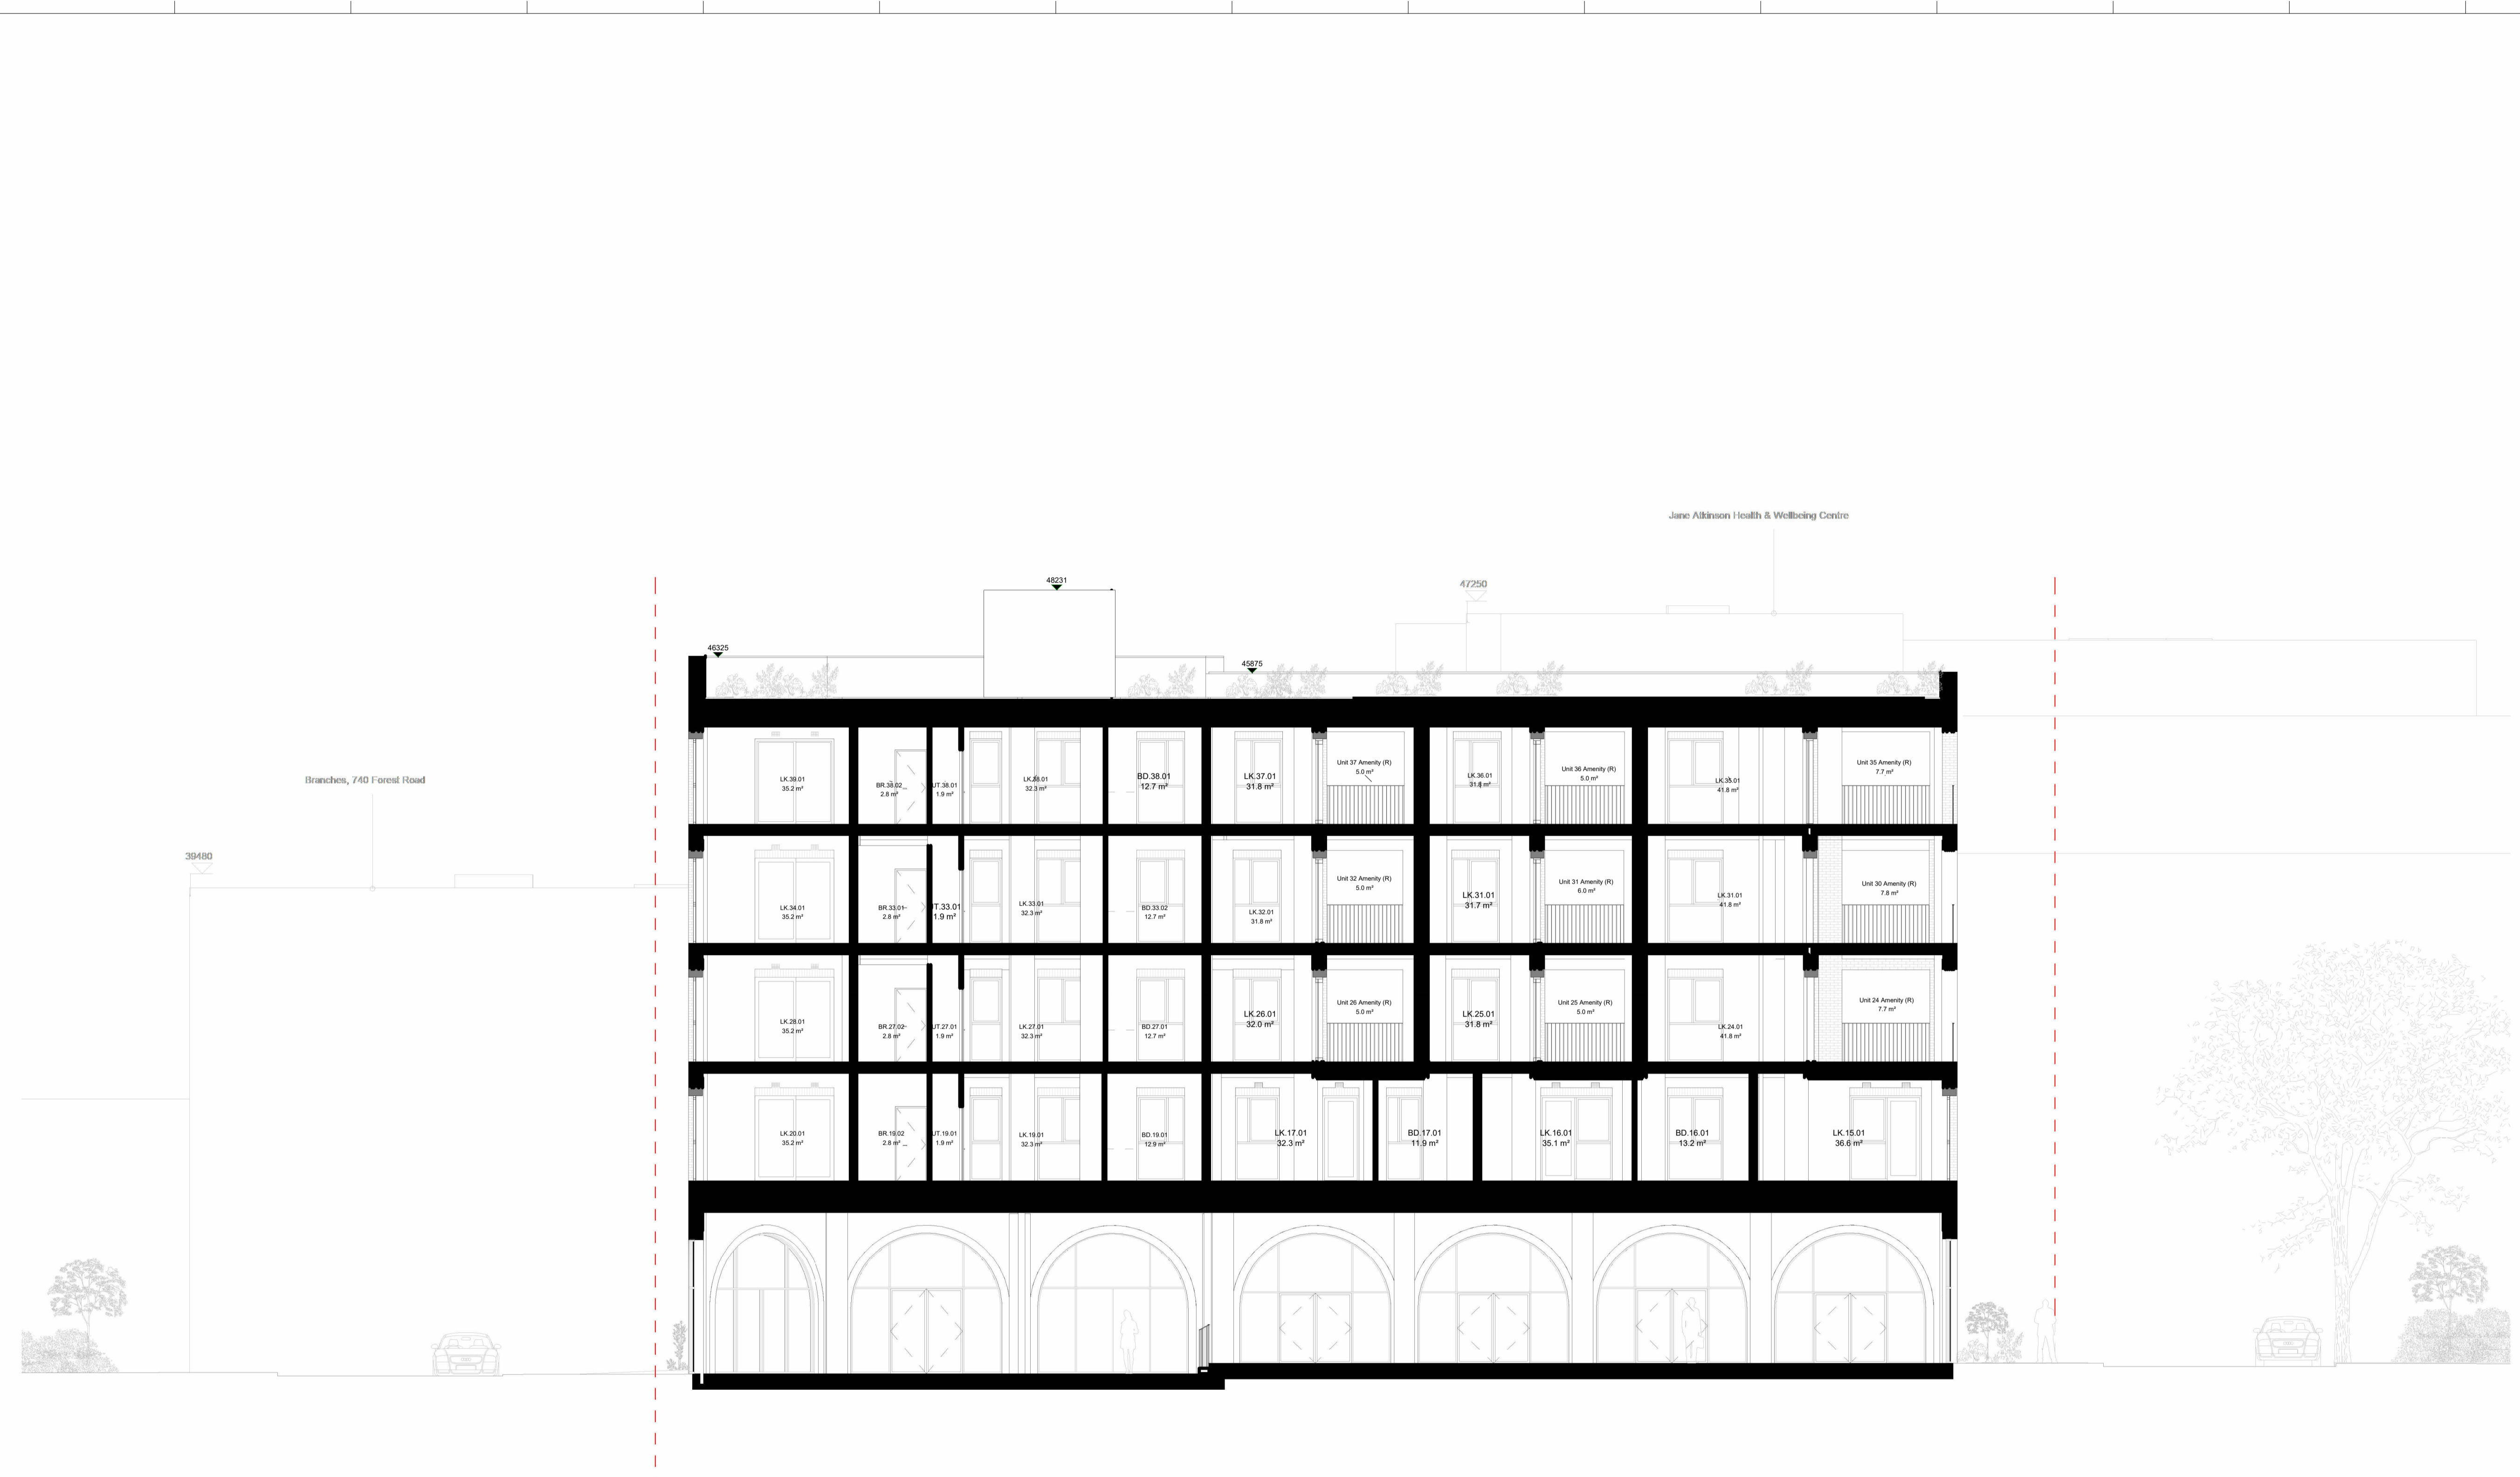


| | | |
|-----|------------|--------------------------|
| P03 | 05.06.2025 | Planning Amendments |
| P02 | 18.02.2026 | GA Plans For Information |
| P01 | 21/01/2026 | Draft Planning Issue |
| REV | DATE | DESCRIPTION |

FARRELLS
 7 Hatton Street
 London NW8 8PL
 www.farrells.com

PROJECT
817-823 Forest Road

STAGE
04

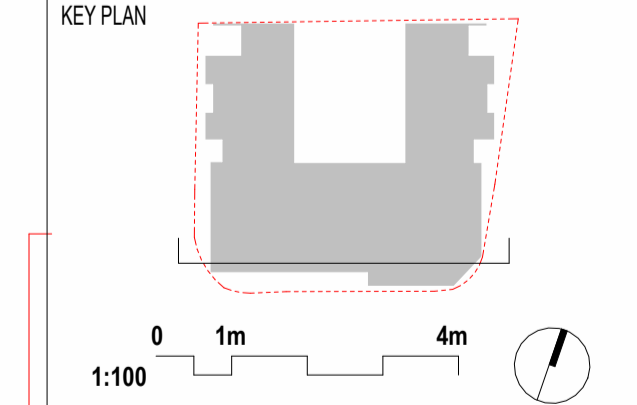

DRAWING TITLE
Proposed Section A-A

DRAWING INFORMATION

| | | | |
|-------------------|-----------------|----------|---------------|
| SCALE | STATUS | | |
| As indicated @ A1 | FOR INFORMATION | | |
| DRAWN | JK | APPROVED | ET |
| CHECKED | ET | DATE | February 2026 |
| STAGE | 04 | REVISION | P03 |

DRAWING REFERENCE
FOR001-FAR-PL-117

PRINT SCALE CHECK SWMM SEGMENTS